



CHACO SOUTH LOT 106

Chaco Trail Lot 106
Entrada, Saint George UT

CONCEPT DRAWINGS FOR NEW RESIDENCE
DESIGN PROGRESS



JAN 27 2023




SHAKESPEARE
DEVELOPMENT

CHACO SOUTH LOT 106

Chaco Trail Lot 106
Entrada, Saint George UT

RENDERING 1

2483.00

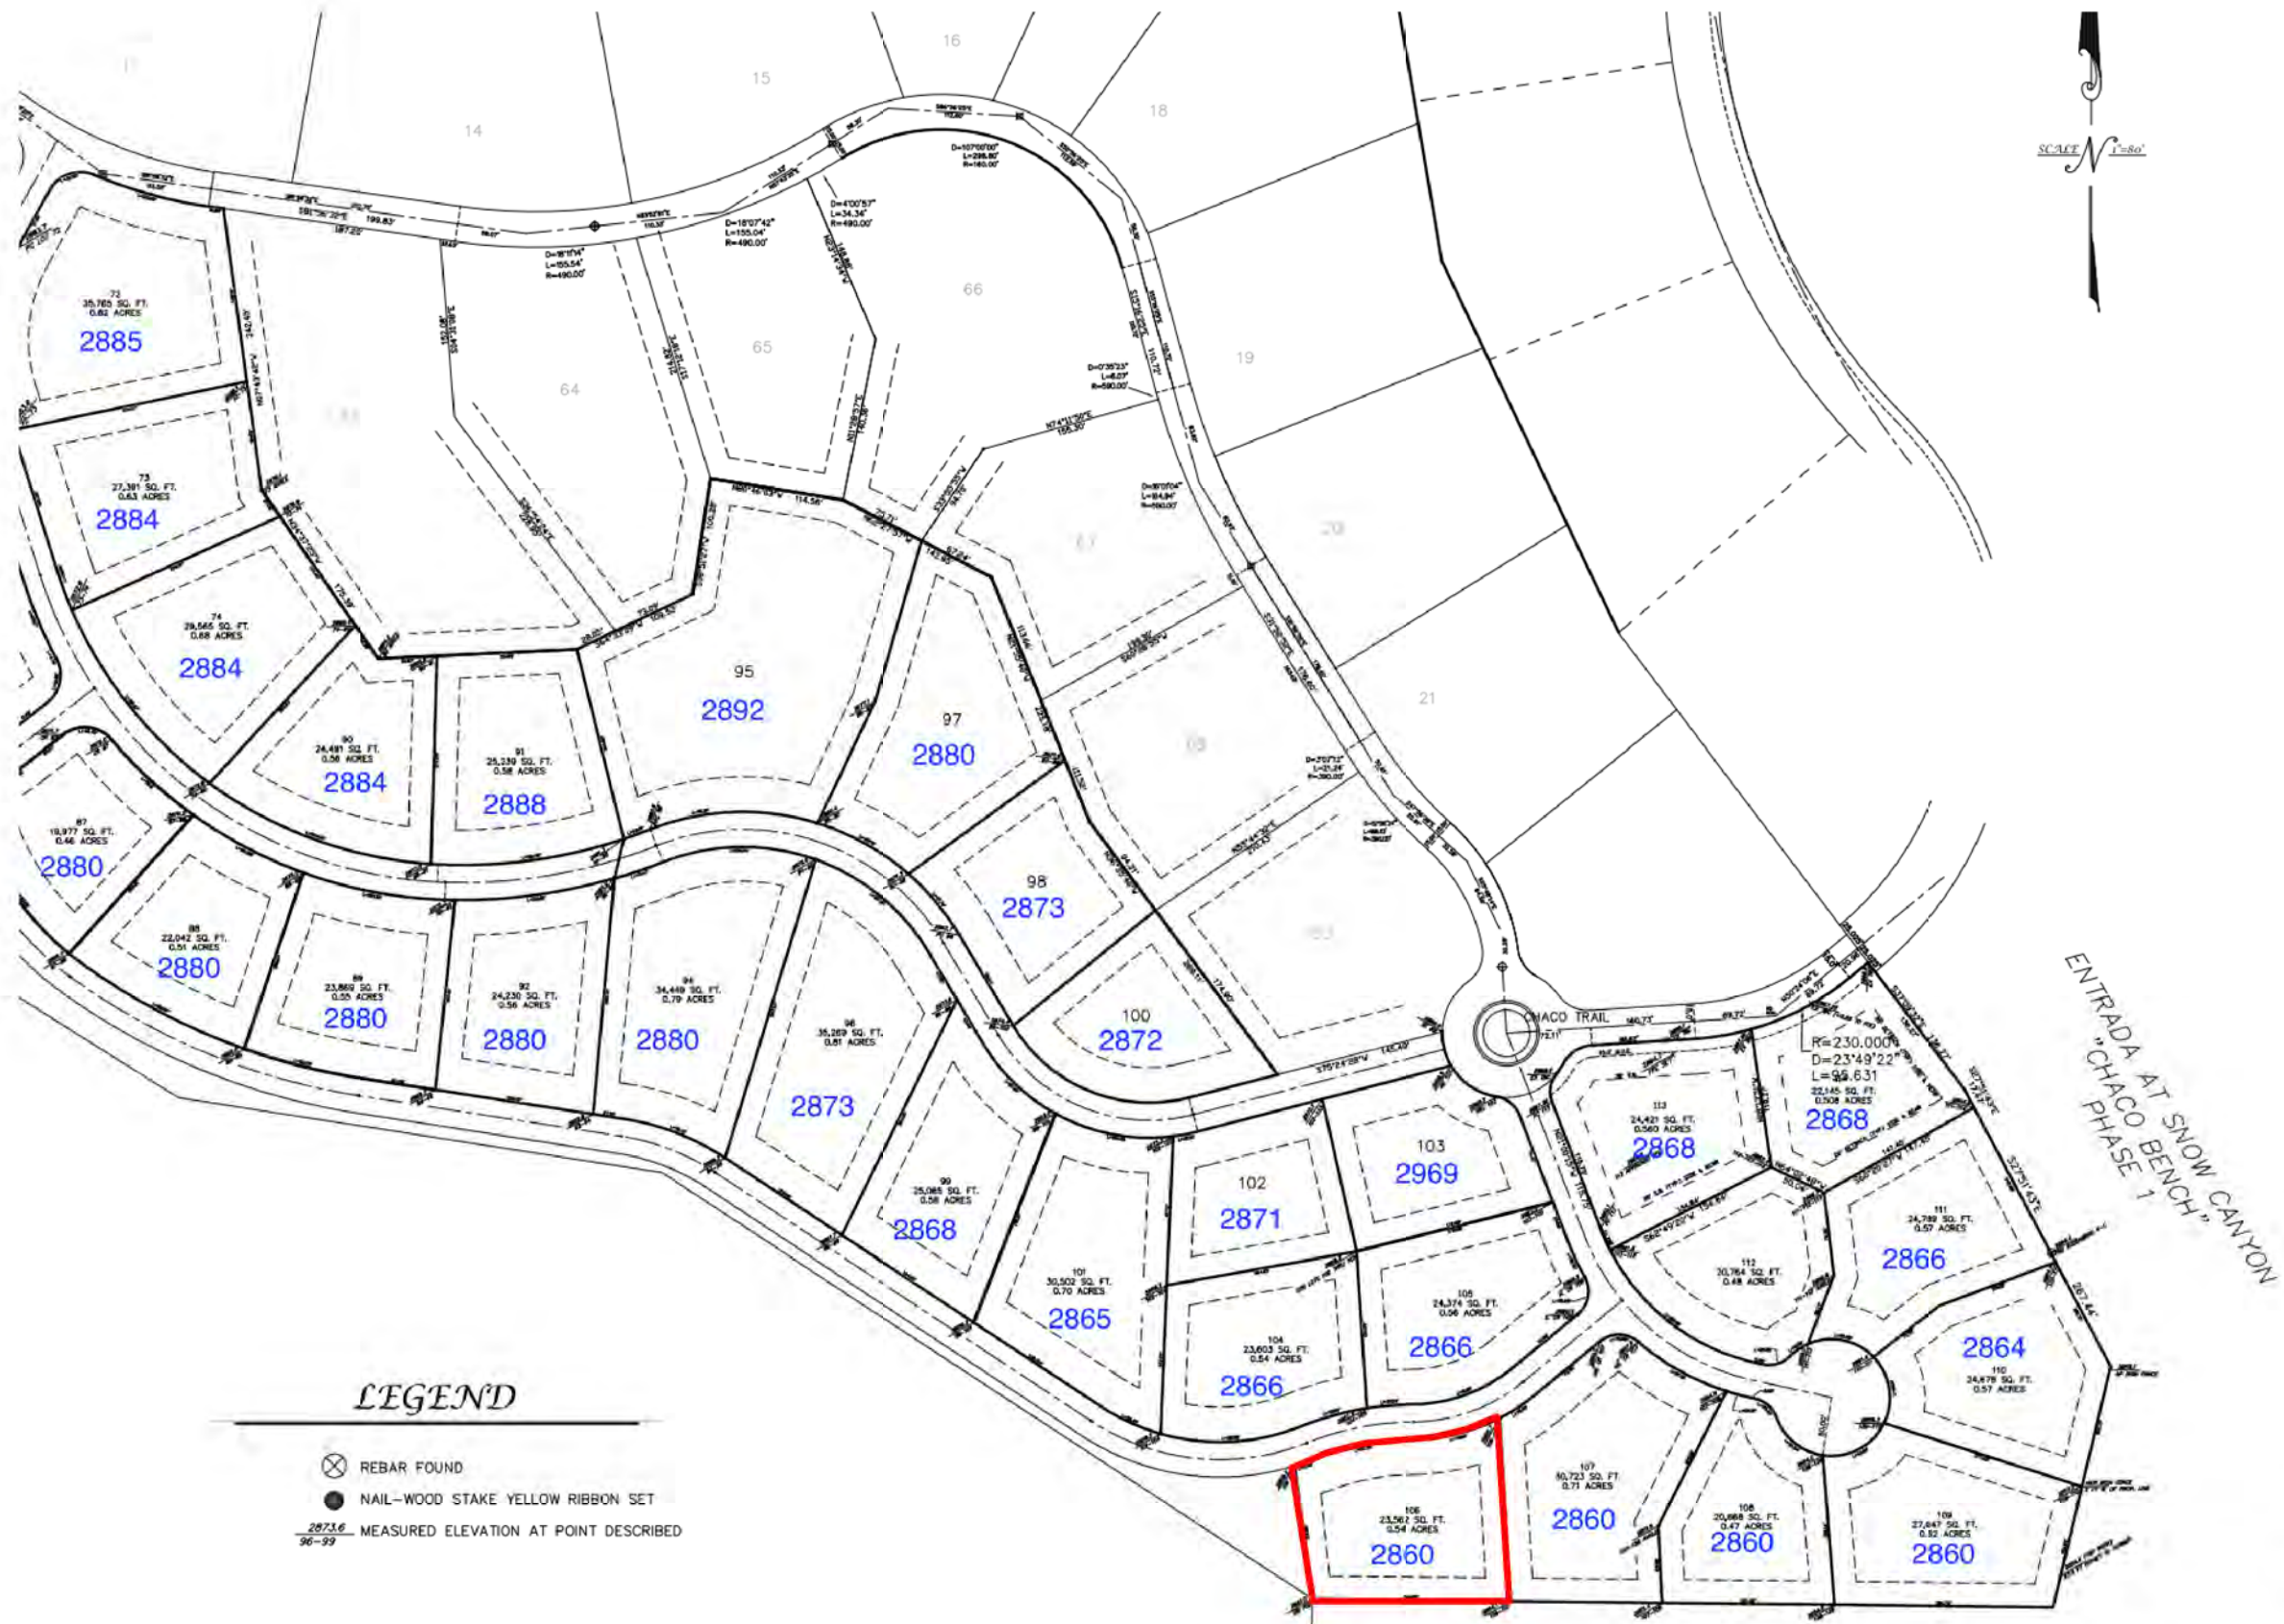

LEGEND

- ⊗ REBAR FOUND
- NAIL-WOOD STAKE YELLOW RIBBON SET
- 2871.6
96-99 MEASURED ELEVATION AT POINT DESCRIBED

**CHACO SOUTH
LOT STAKEOUT
SURVEY**

TRULINE SURVEYING <small>801 S. VALLEY VIEW DR. SUITE 101, GEORGETOWN, NEVADA 89409 PHONE 702.899.3999</small>	
SURVEY LOCATION: CHACO SOUTH	SURVEY DATE: FEBRUARY 9, 2021
REQUESTED BY: SHAKESPEARE DEVELOPMENT	



LOT 106



LOT 107



SHAKESPEARE
DEVELOPMENT

CHACO SOUTH LOT 106

Chaco Trail Lot 106
Entrada, Saint George UT

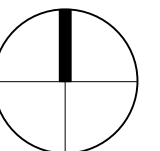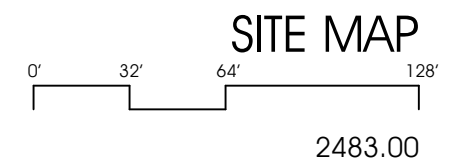



BUILDING AREA:

HOUSE AREA:	4,588.00 SF
GARAGE AREA:	1,032.00 SF
TOTAL BUILDING AREA:	5,620.00 SF

SITE COVERAGE:

SITE AREA:	23,562.00 SF	100%
------------	--------------	------



BUILDING AREA:	5,620.00 SF	24 %
PAVED AREA:	4,693.00 SF	20 %
PAVED + BLDG:	10,313.00 SF	44 %



SHAKESPEARE
DEVELOPMENT

CHACO SOUTH LOT 106

Chaco Trail Lot 106
Entrada, Saint George UT

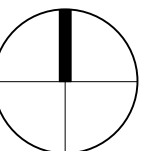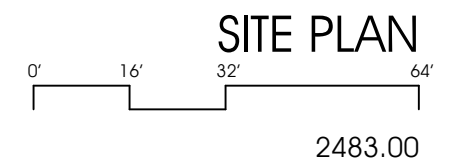




SHAKESPEARE
DEVELOPMENT

CHACO SOUTH LOT 106

Chaco Trail Lot 106
Entrada, Saint George UT

RENDERING 6

2483.00

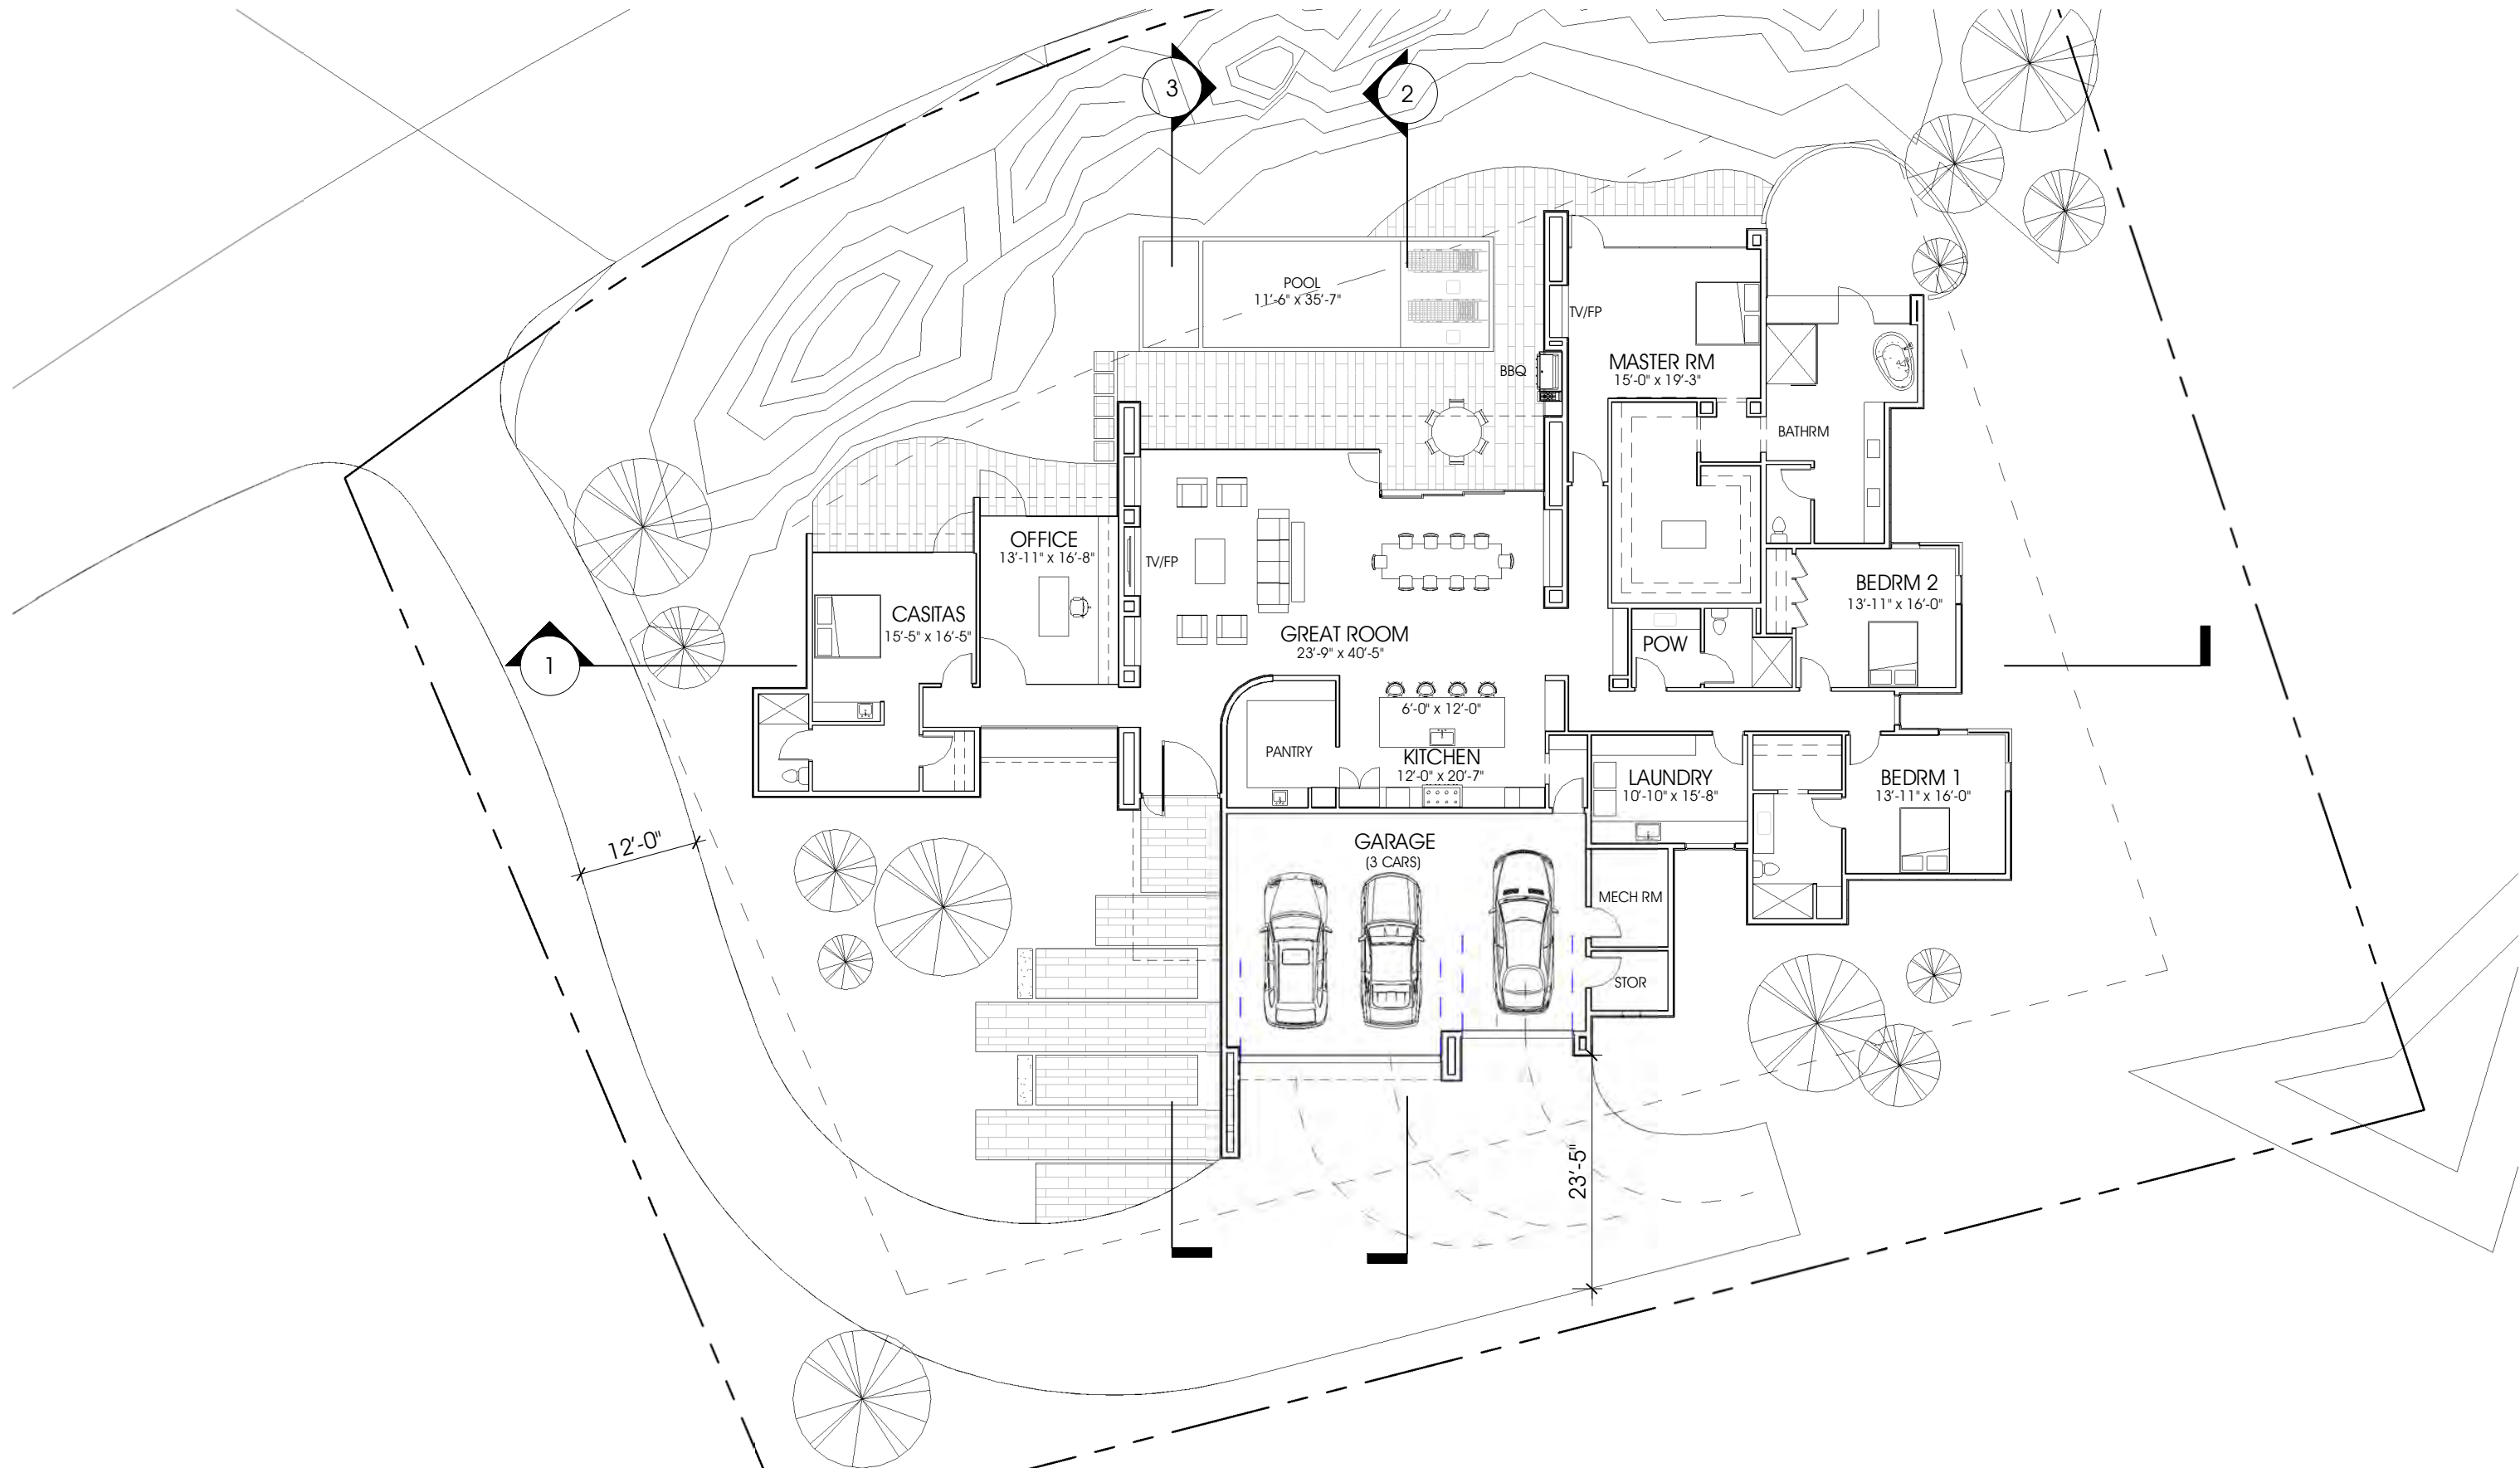


SHAKESPEARE
DEVELOPMENT


CHACO SOUTH LOT 106


Chaco Trail Lot 106
Entrada, Saint George UT

FLOOR PLAN - OPT E

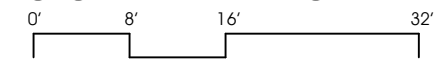


2483.00

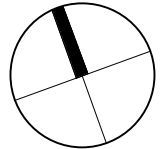

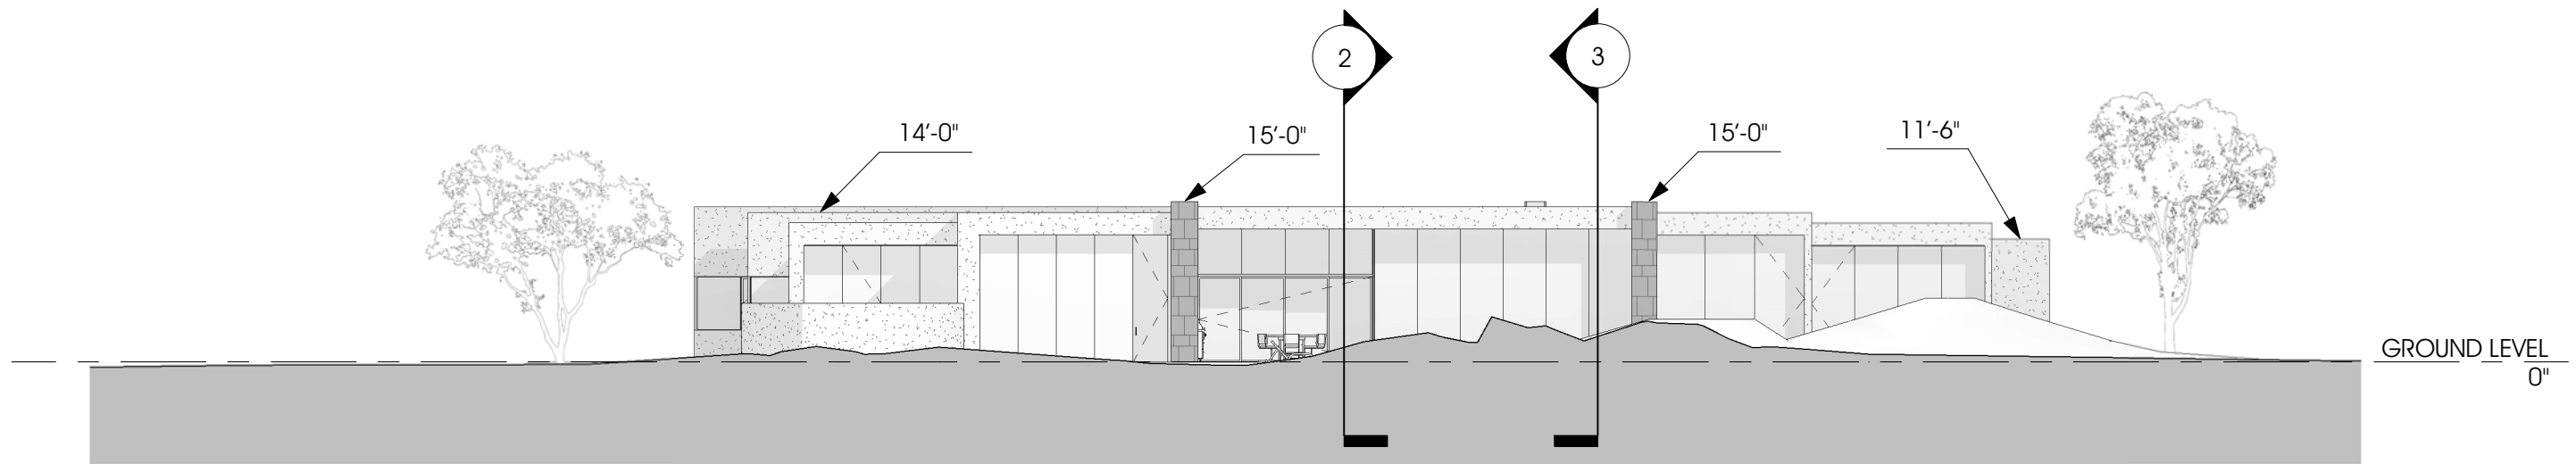

NORTH ELEVATION

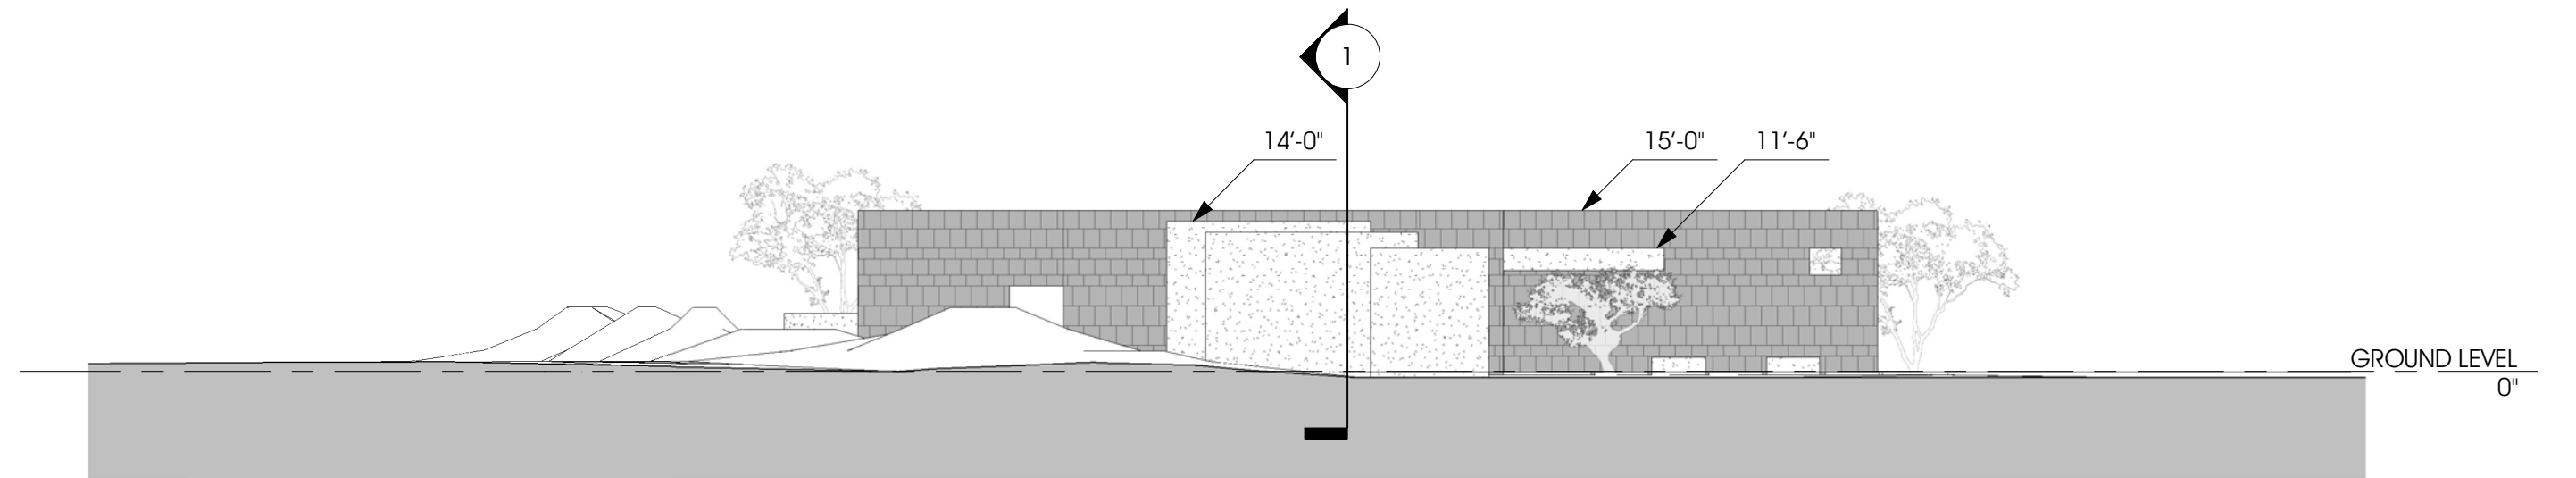


WEST ELEVATION




SHAKESPEARE
DEVELOPMENT


CHACO SOUTH LOT 106

Chaco Trail Lot 106
Entrada, Saint George UT

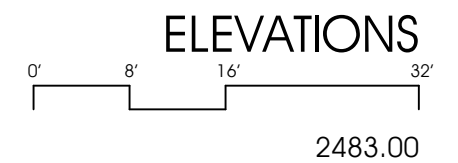

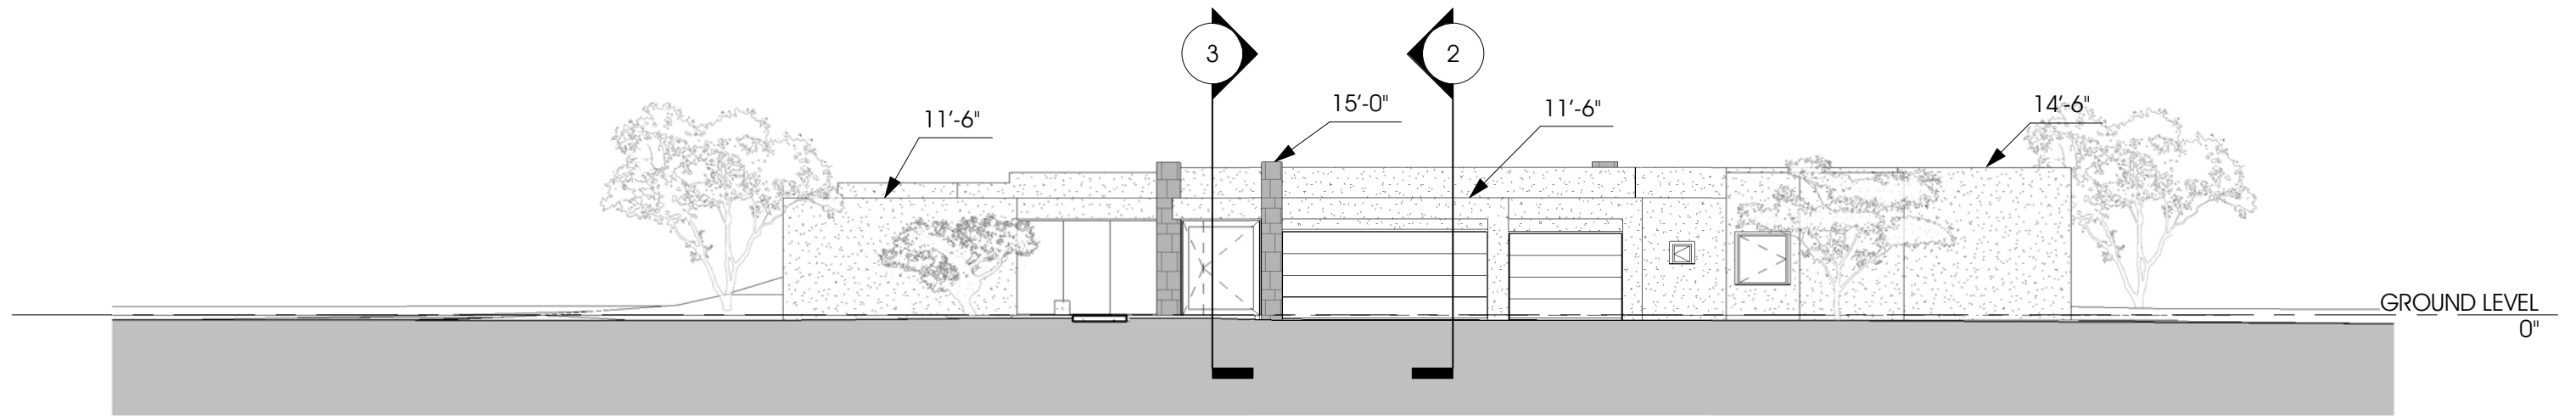

SOUTH ELEVATION

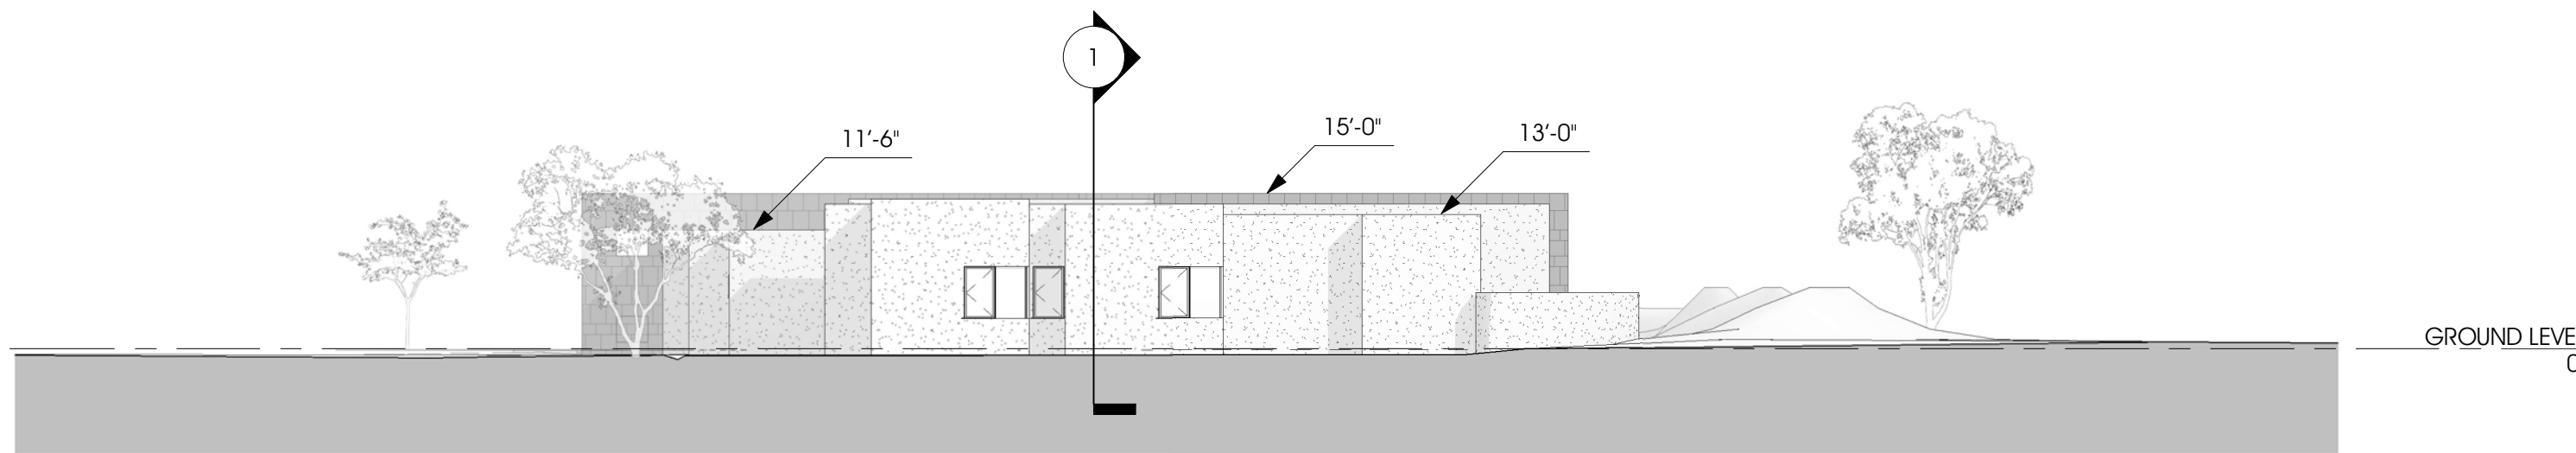


EAST ELEVATION






SHAKESPEARE
DEVELOPMENT

CHACO SOUTH LOT 106

Chaco Trail Lot 106
Entrada, Saint George UT

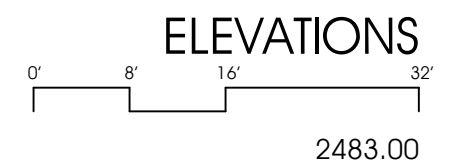


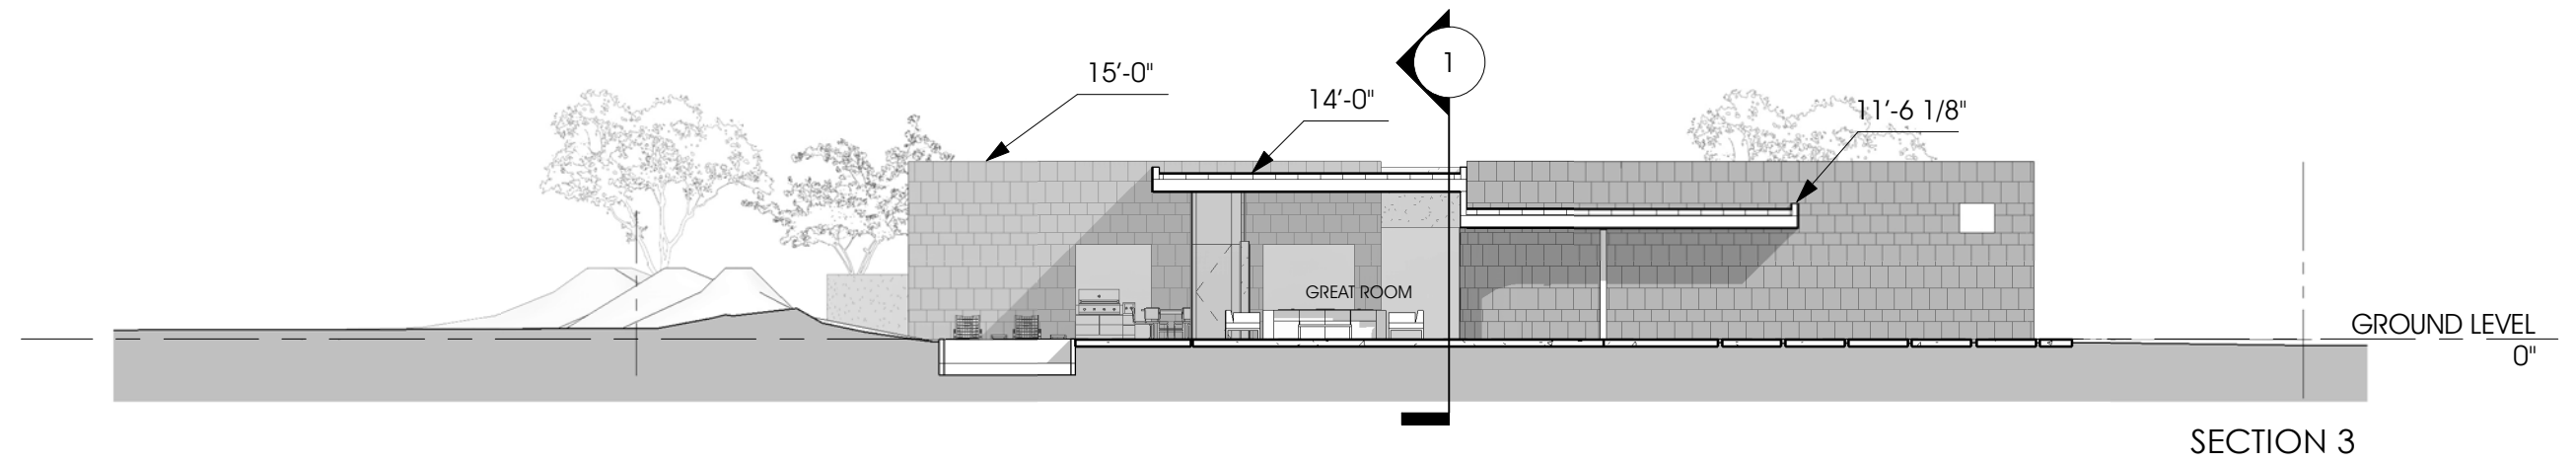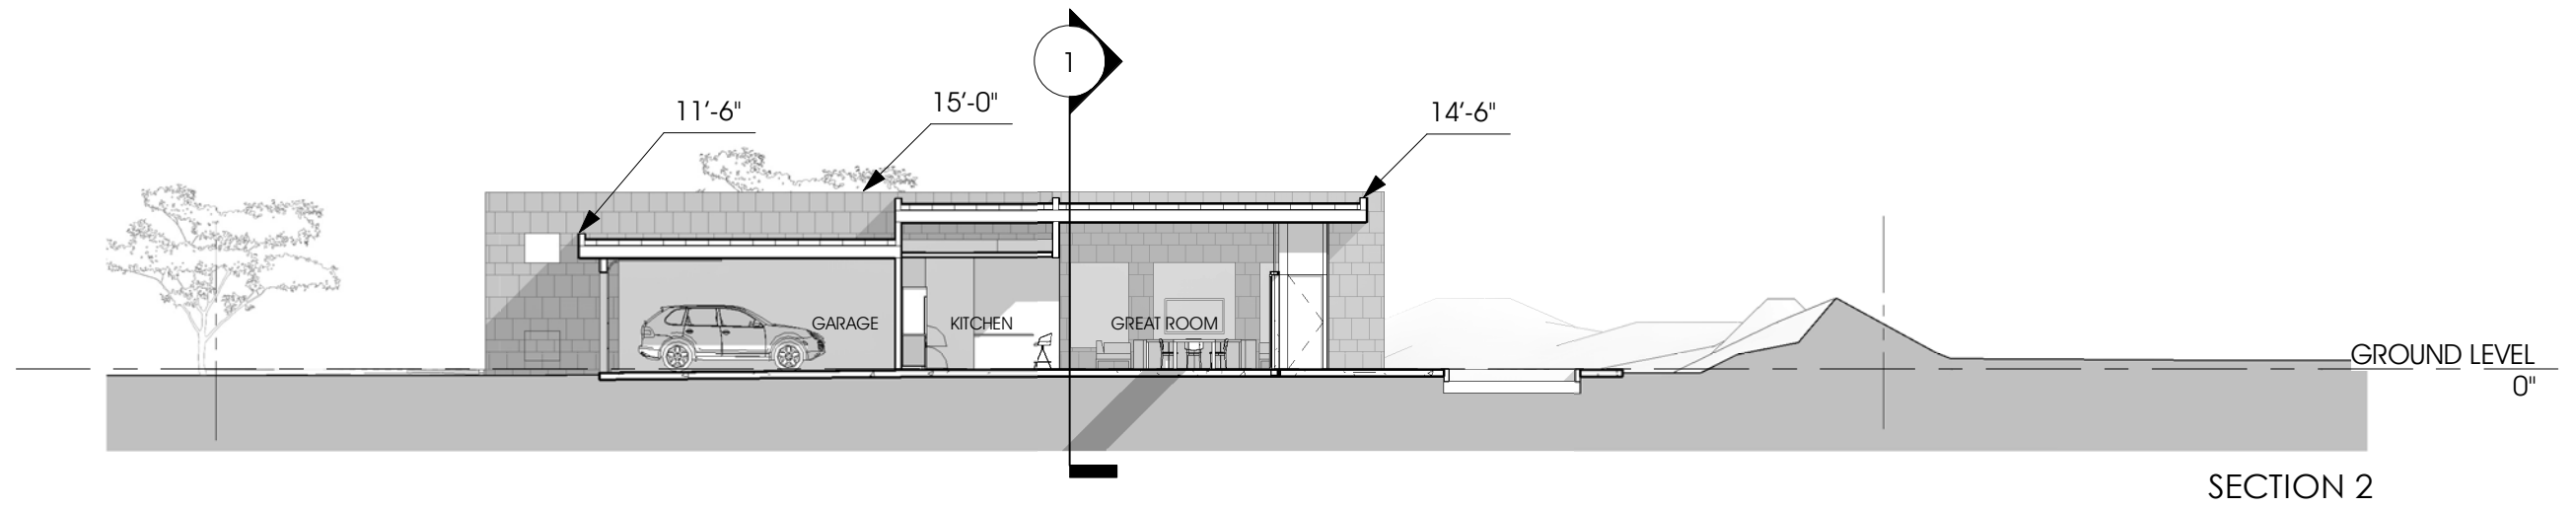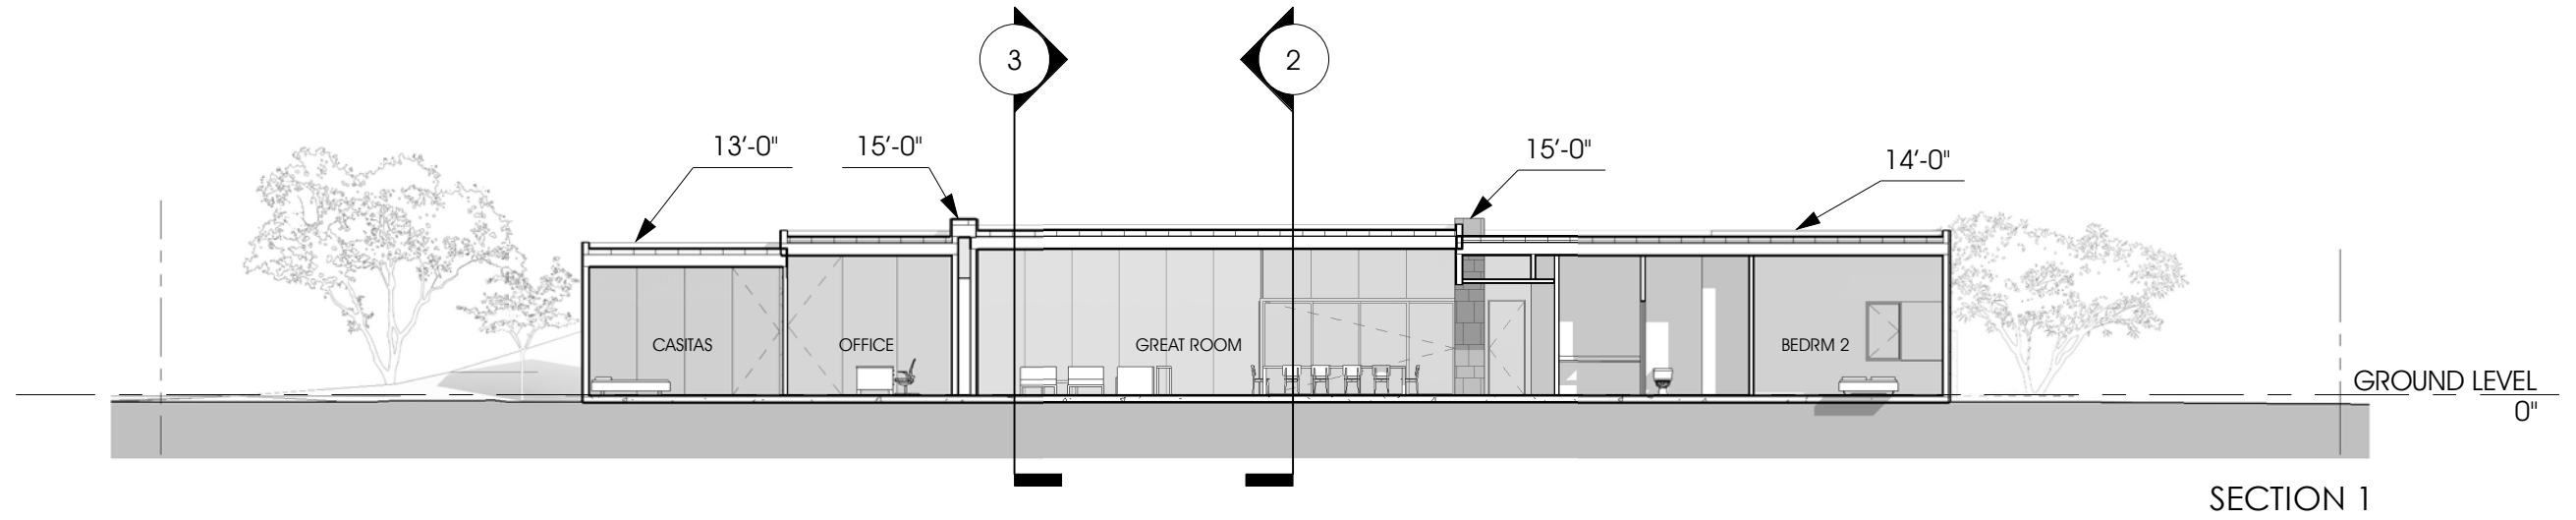


SHAKESPEARE
DEVELOPMENT

CHACO SOUTH LOT 106

Chaco Trail Lot 106
Entrada, Saint George UT

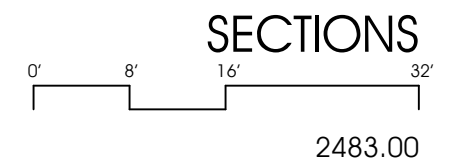

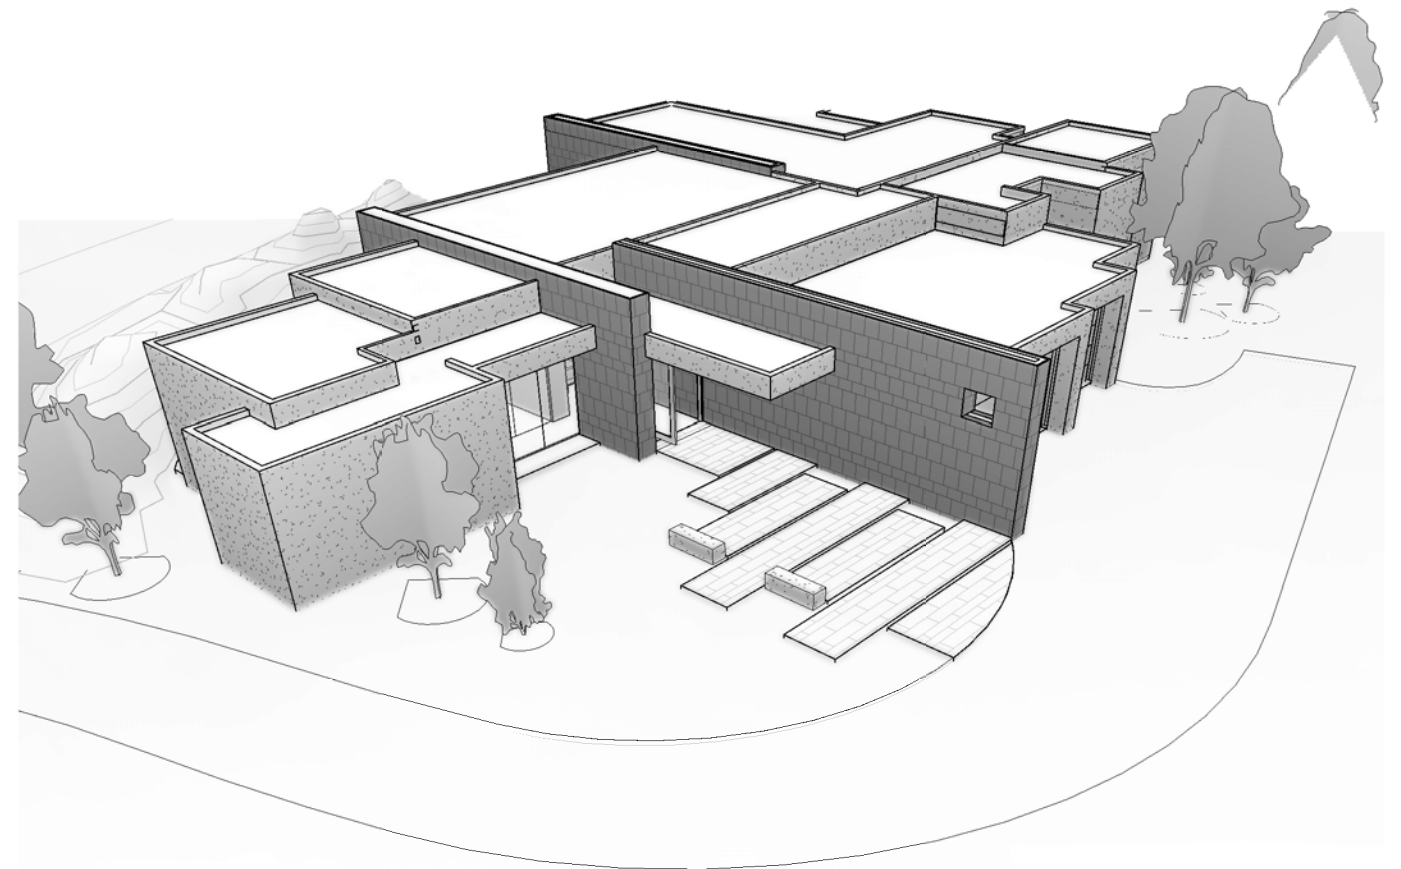

SHAKESPEARE
DEVELOPMENT

CHACO SOUTH LOT 106

Chaco Trail Lot 106
Entrada, Saint George UT

3D VIEWS

2483.00



SHAKESPEARE
DEVELOPMENT

CHACO SOUTH LOT 106

Chaco Trail Lot 106
Entrada, Saint George UT

RENDERING 2

2483.00



SHAKESPEARE
DEVELOPMENT

CHACO SOUTH LOT 106

Chaco Trail Lot 106
Entrada, Saint George UT

RENDERING 3

2483.00



SHAKESPEARE
DEVELOPMENT

CHACO SOUTH LOT 106

Chaco Trail Lot 106
Entrada, Saint George UT

RENDERING 4

2483.00



SHAKESPEARE
DEVELOPMENT

CHACO SOUTH LOT 106

Chaco Trail Lot 106
Entrada, Saint George UT

RENDERING 5

2483.00