



CHACO SOUTH 107

Chaco Trail Lot 107
Entrada, Saint George UT

CONCEPT DRAWINGS FOR NEW RESIDENCE
DESIGN PROGRESS



JAN 27 2023




SHAKESPEARE
DEVELOPMENT

CHACO SOUTH 107

Chaco Trail Lot 107
Entrada, Saint George UT

RENDERING 1

2483.01

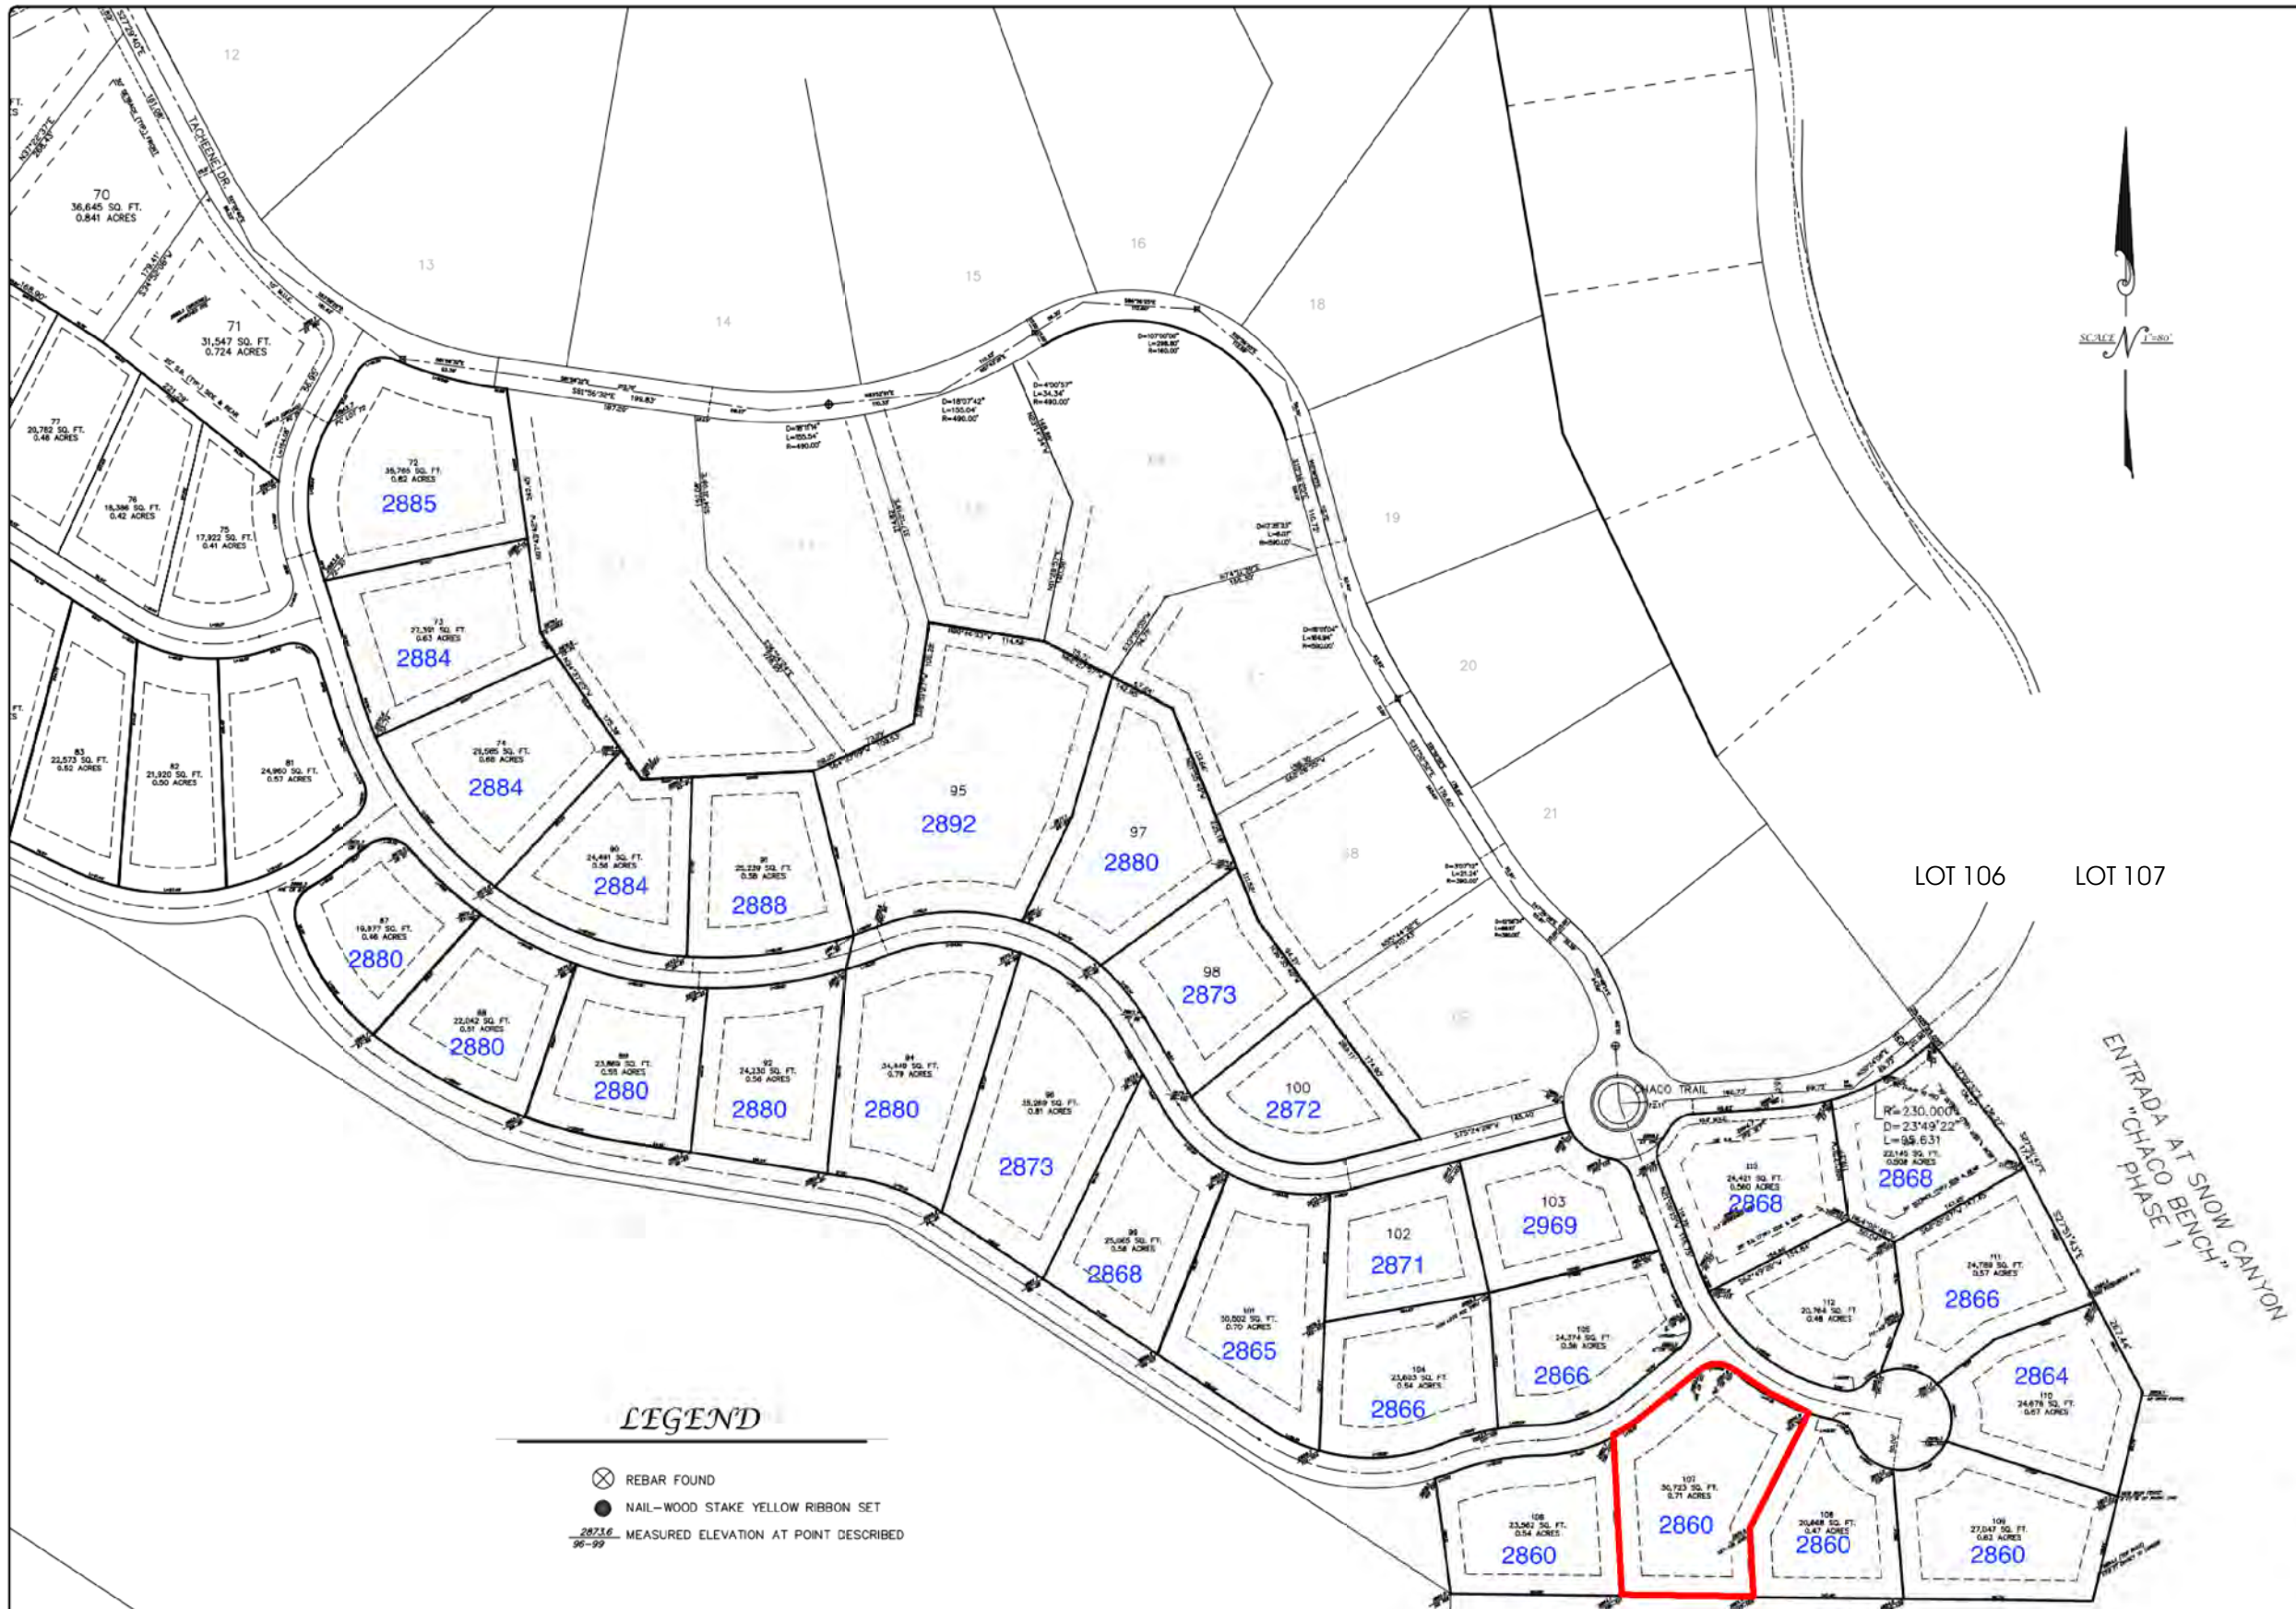


LEGEND

- ⊗ REBAR FOUND
- NAIL-WOOD STAKE YELLOW RIBBON SET
- $\frac{2875.6}{96-99}$ MEASURED ELEVATION AT POINT DESCRIBED

**CHACO SOUTH
LOT STAKEOUT
SURVEY**



 <small>100 S. TRULINE VIEW DR. SUITE 200, ST. GEORGE, UTAH 84770</small>	
SURVEY LOCATION: CHACO SOUTH	SURVEY DATE: FEBRUARY 9, 2021
REQUESTED BY: <hr/> SHAKESPEARE DEVELOPMENT	

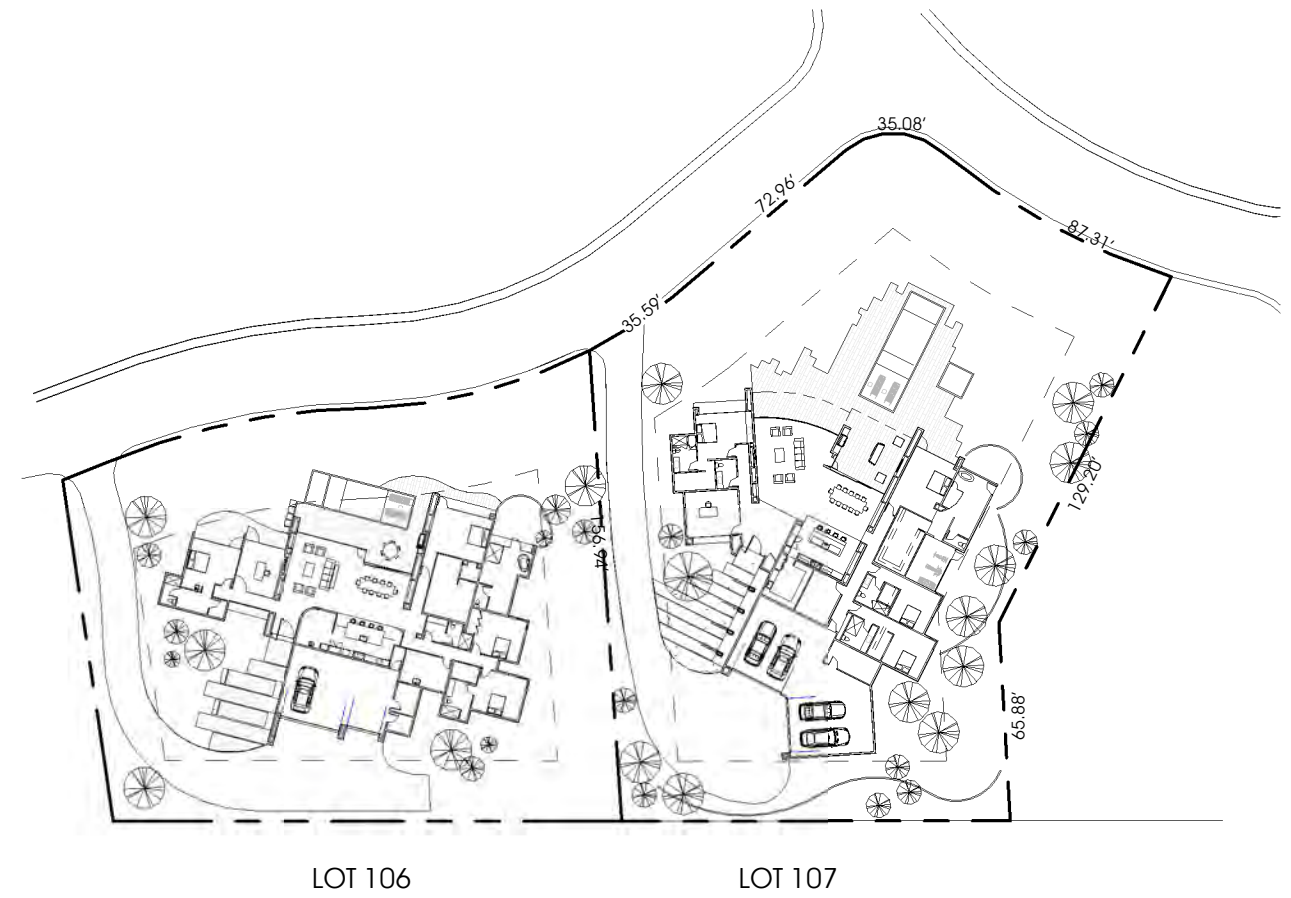

SHAKESPEARE
DEVELOPMENT

CHACO SOUTH 107

Chaco Trail Lot 107
Entrada, Saint George UT

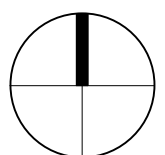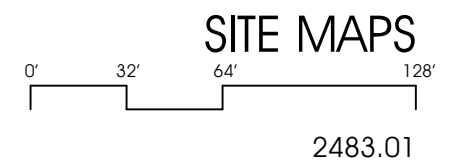



BUILDING AREA:

HOUSE AREA:	5,259.00 SF
GARAGE AREA:	1,648.00 SF
TOTAL BUILDING AREA:	6,907.00 SF

SITE COVERAGE:



SITE AREA:	30,723.00 SF	100%
BUILDING AREA:	6,907.00 SF	22 %
PAVED AREA:	6,084.00 SF	20 %
PAVED + BLDG:	12,991.00 SF	42 %



SHAKESPEARE
DEVELOPMENT

CHACO SOUTH 107

Chaco Trail Lot 107
Entrada, Saint George UT

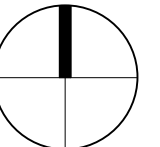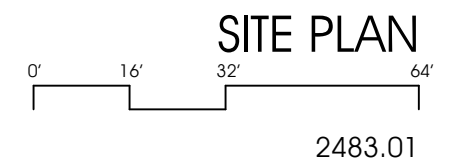




SHAKESPEARE
DEVELOPMENT

CHACO SOUTH 107

Chaco Trail Lot 107
Entrada, Saint George UT

RENDERING 6

2483.01

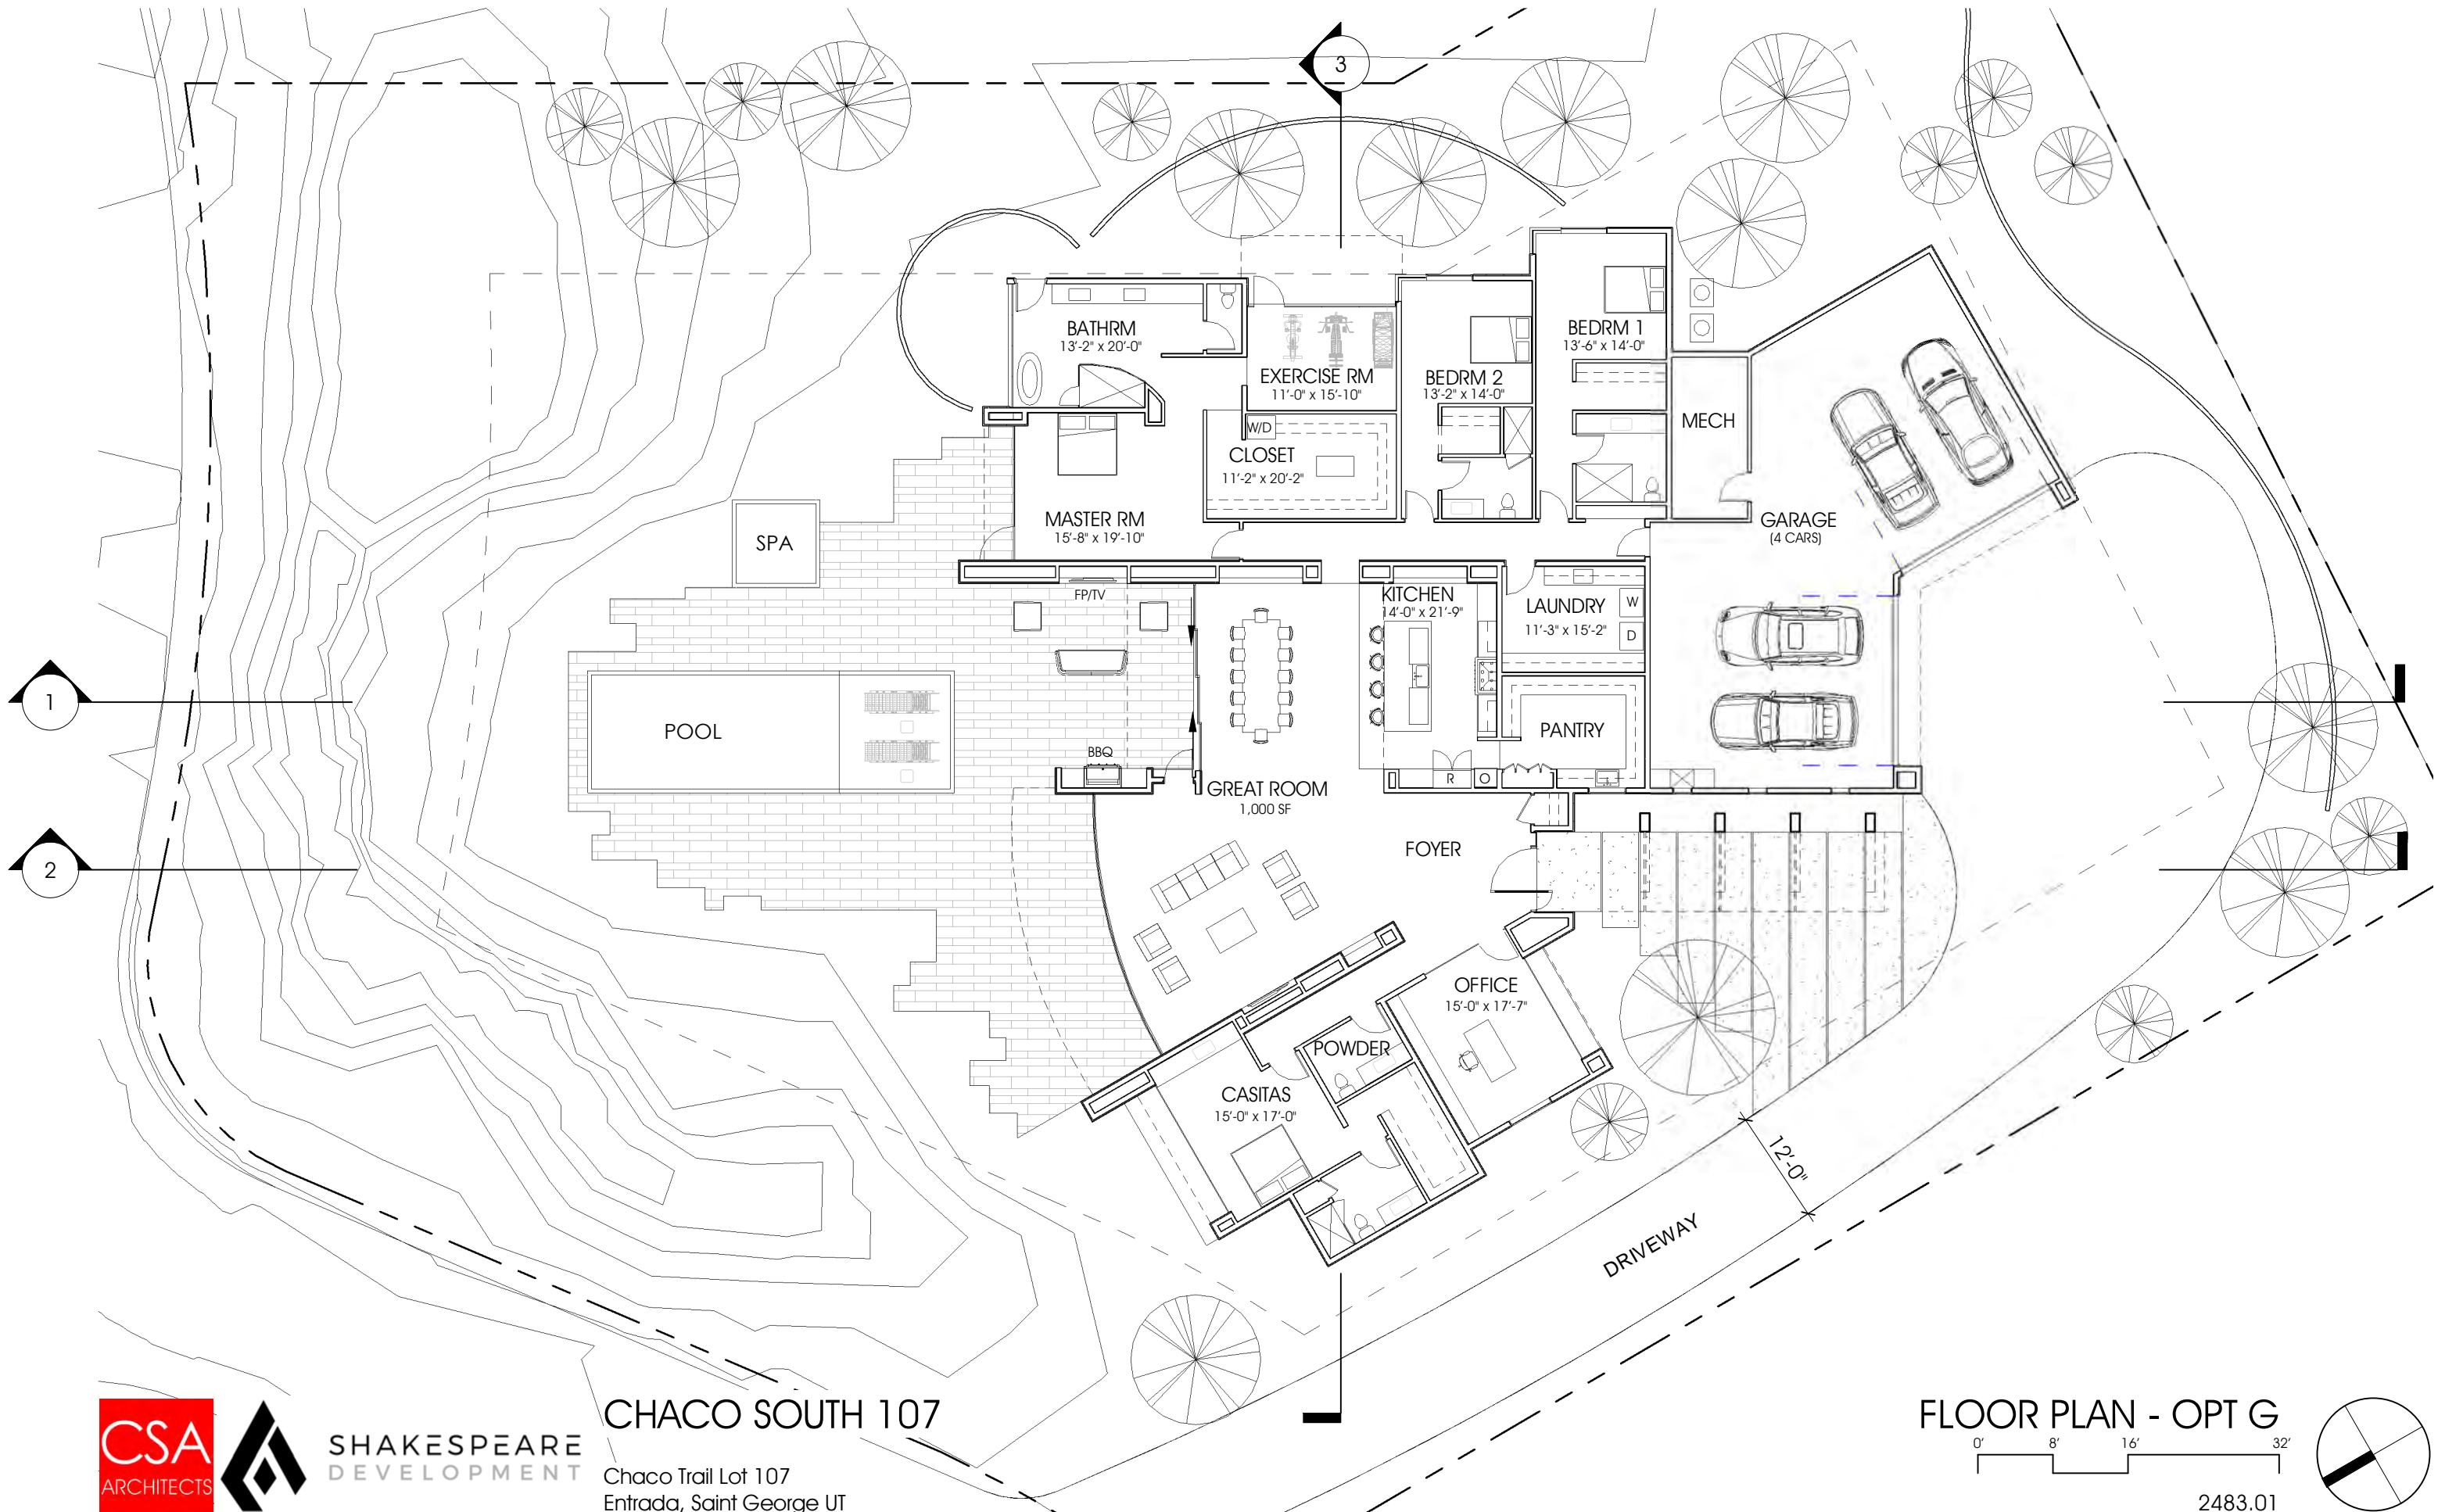


SHAKESPEARE
DEVELOPMENT


CHACO SOUTH 107



Chaco Trail Lot 107
Entrada, Saint George UT

FLOOR PLAN - OPT G

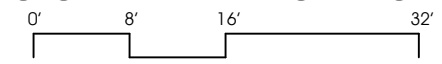

2483.01

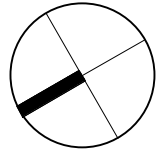


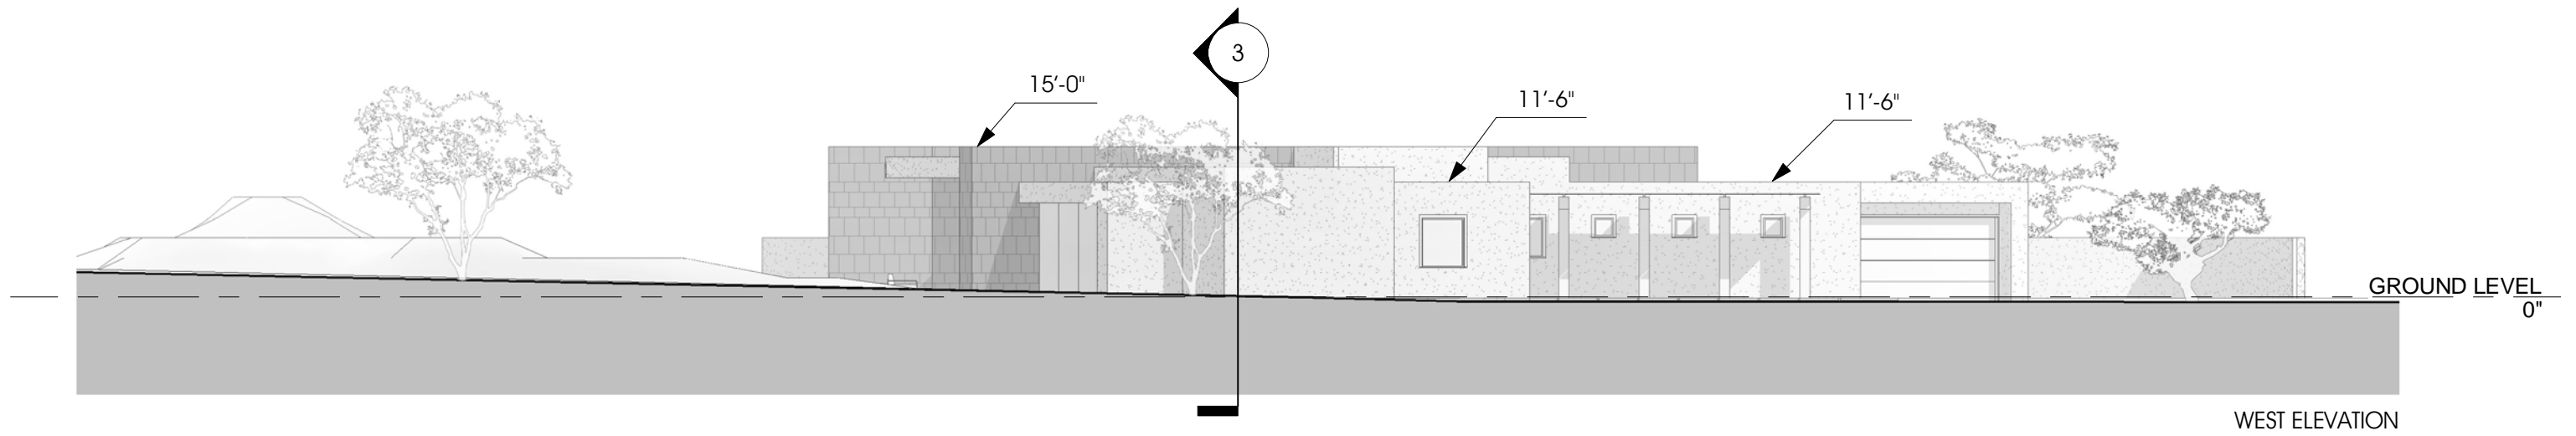
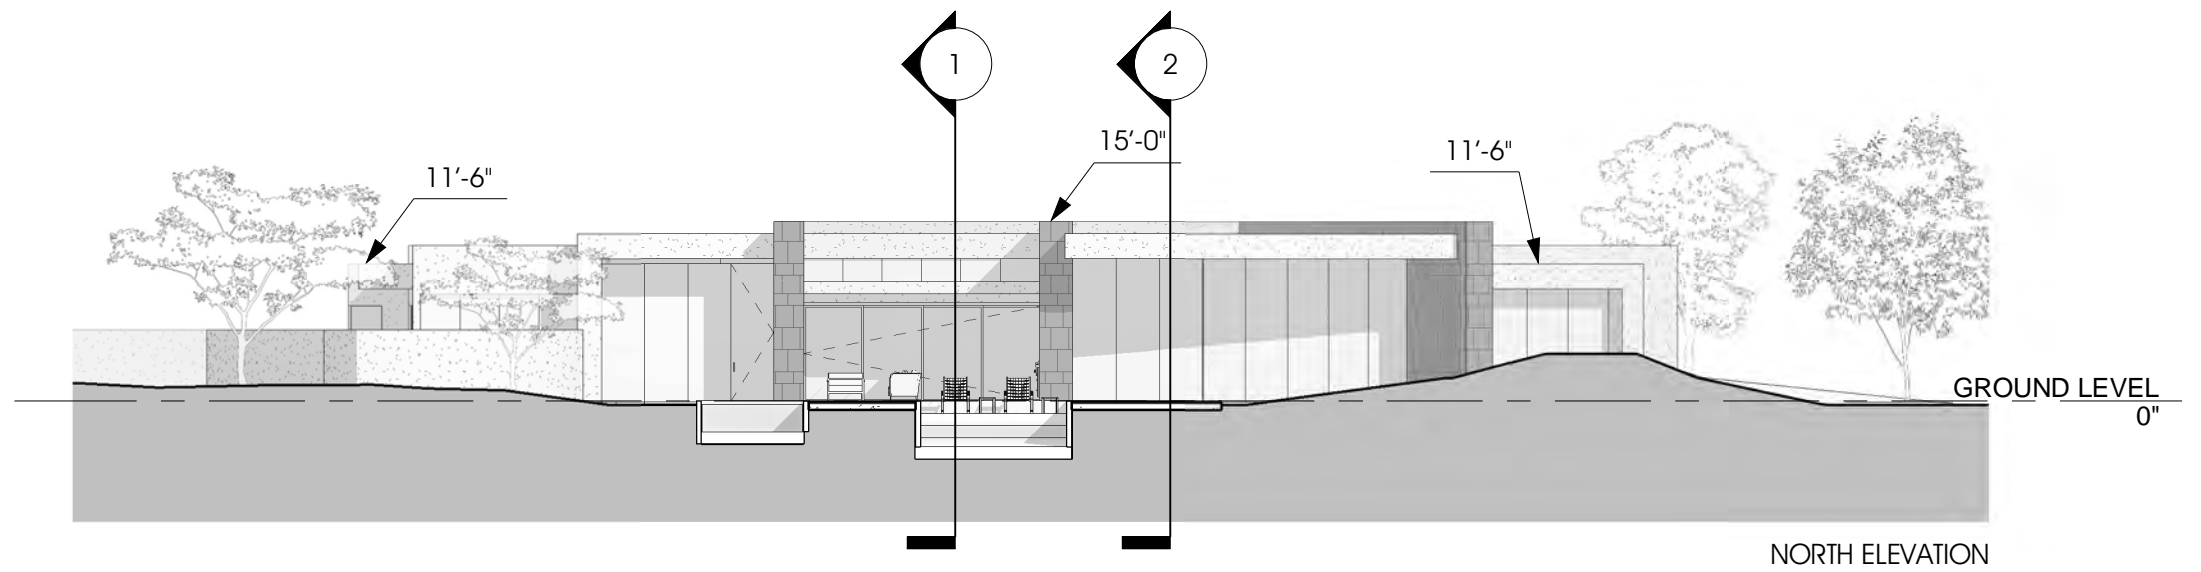


SHAKESPEARE
DEVELOPMENT

CHACO SOUTH 107

Chaco Trail Lot 107
Entrada, Saint George UT

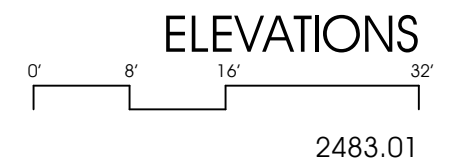


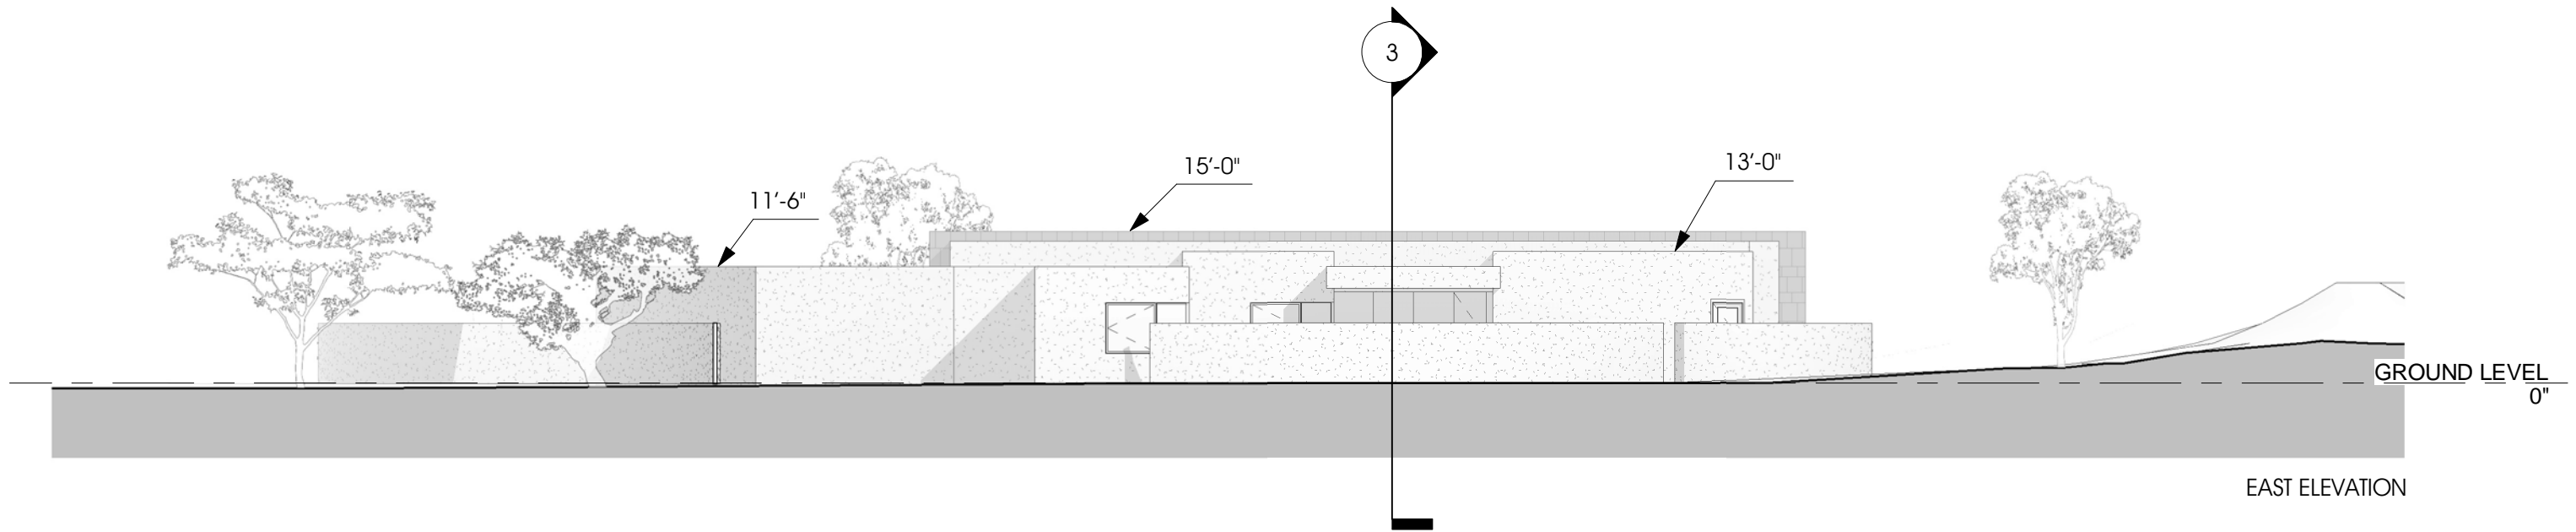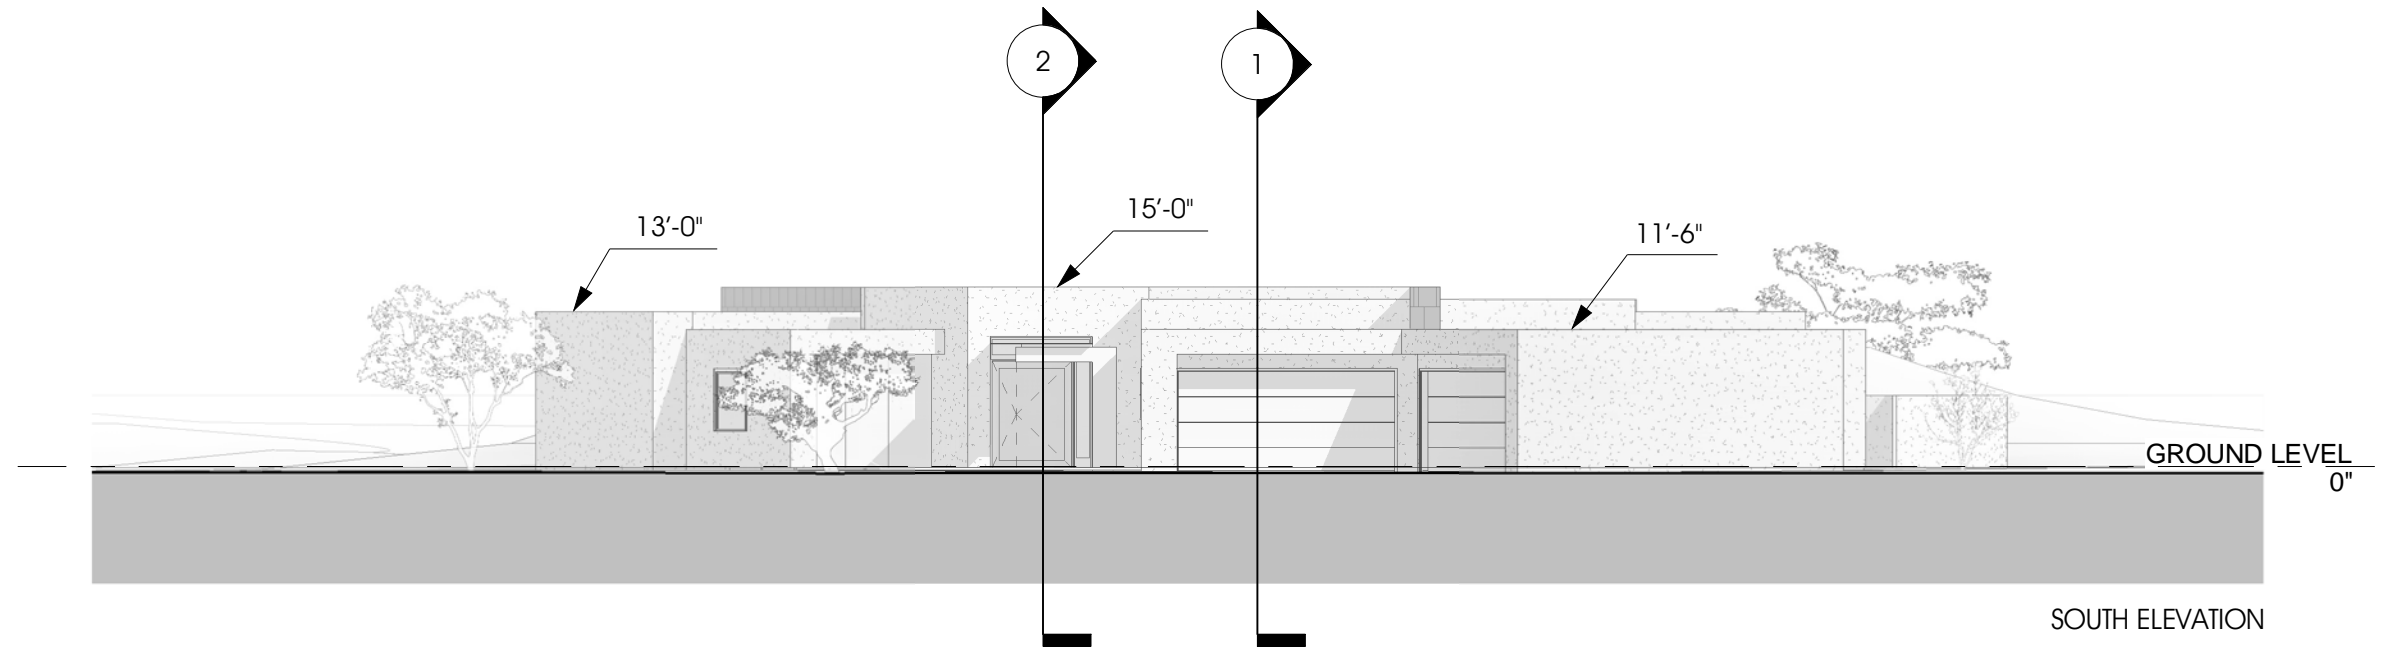


SHAKESPEARE
DEVELOPMENT


CHACO SOUTH 107

Chaco Trail Lot 107
Entrada, Saint George UT

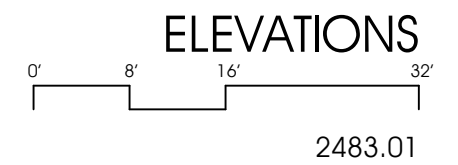


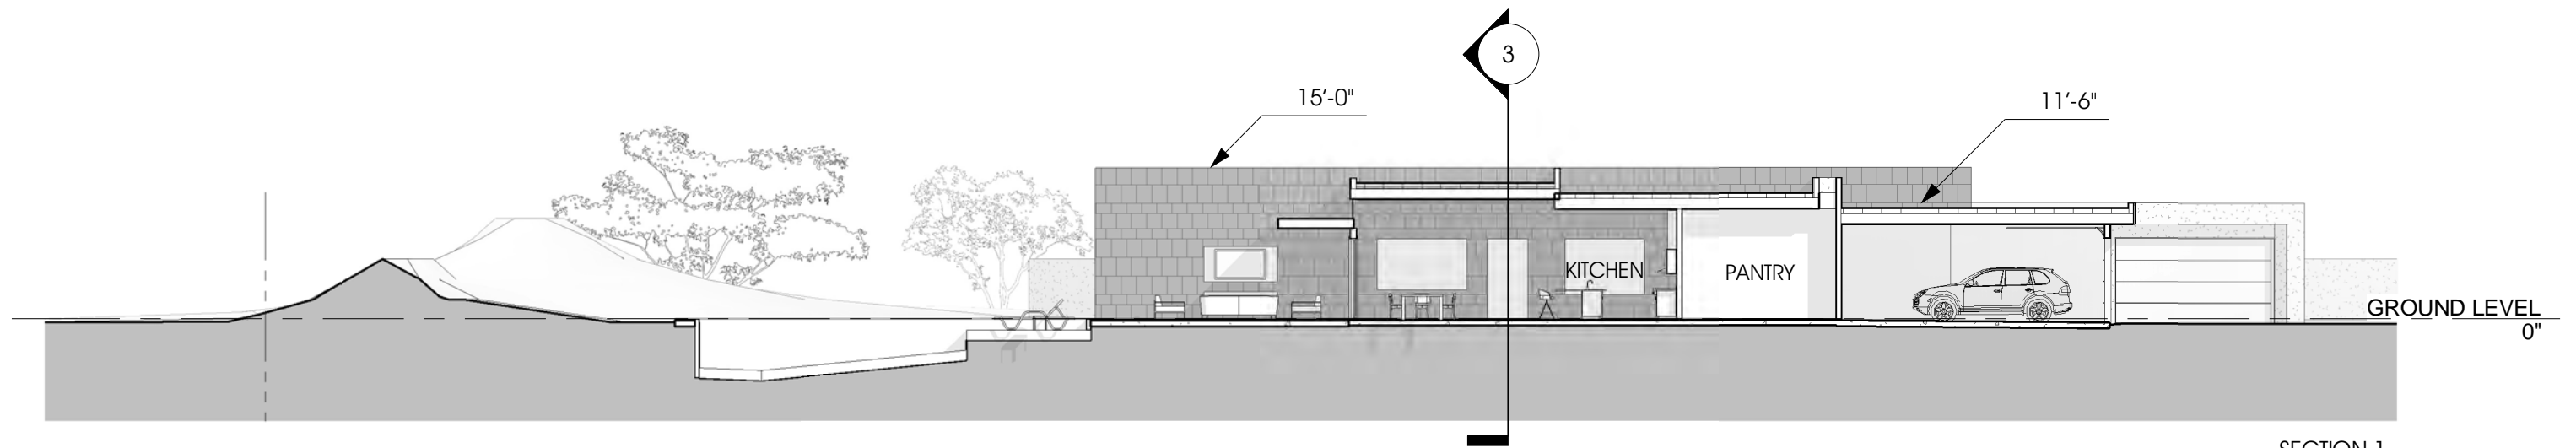

SECTION 1

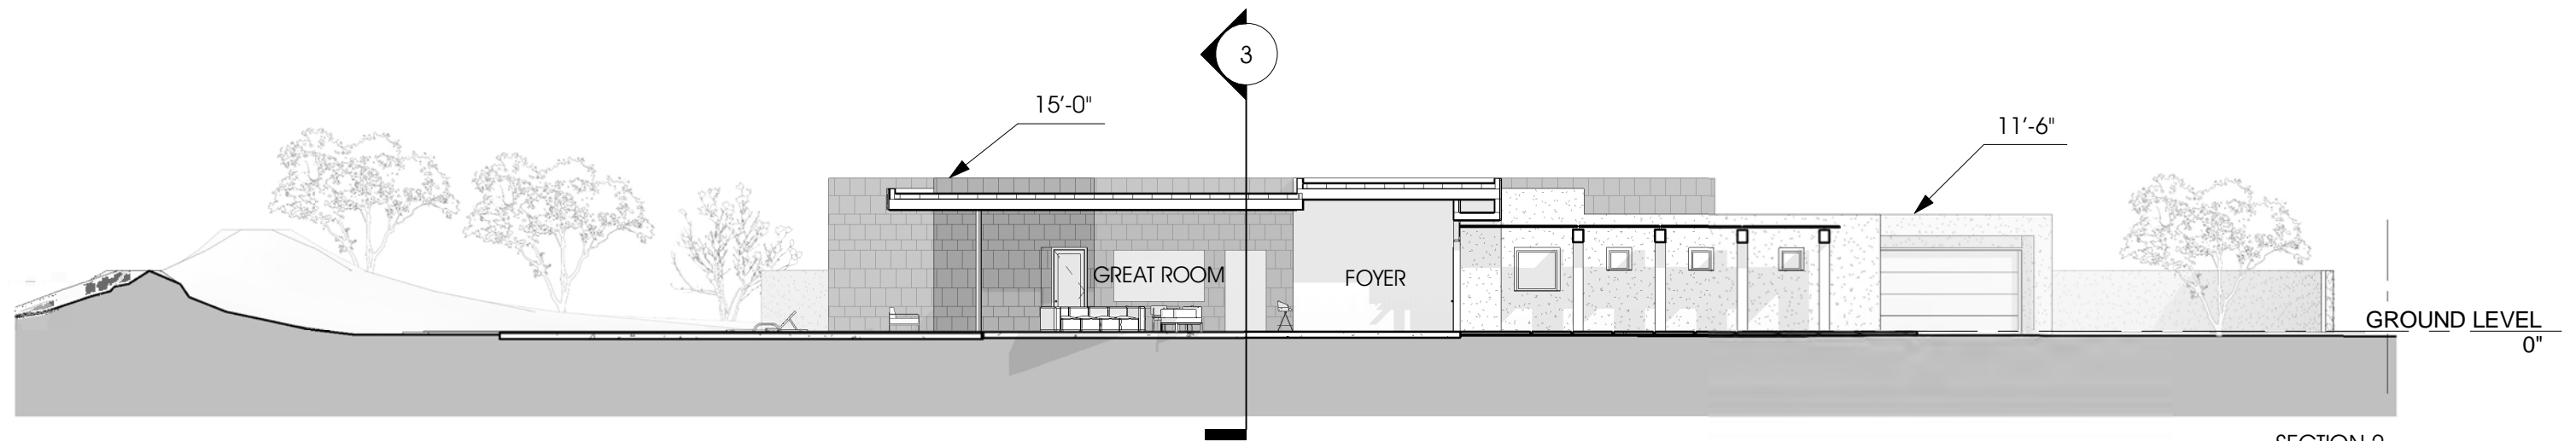

SECTION 2

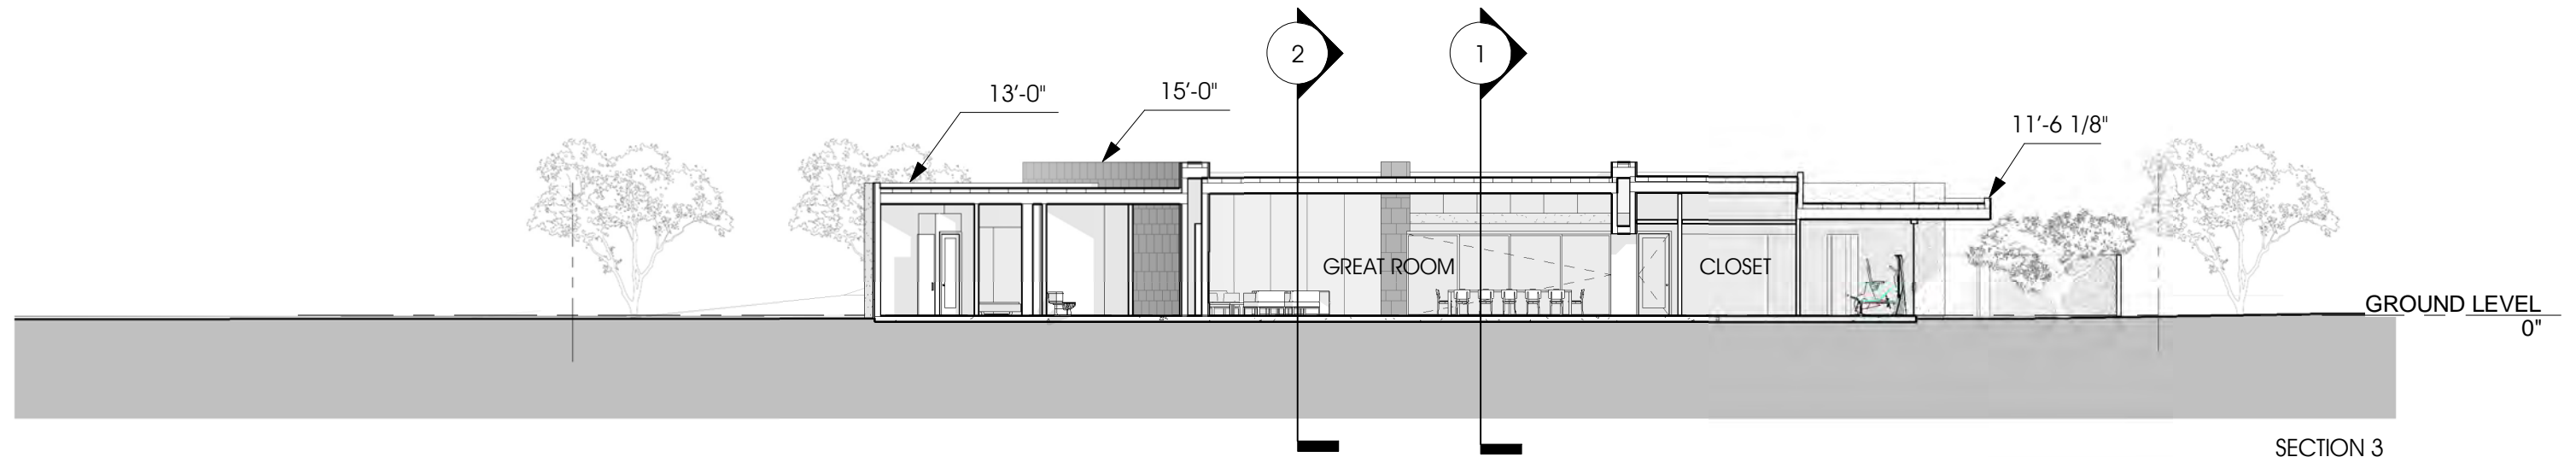


SECTION 3



SHAKESPEARE
DEVELOPMENT



CHACO SOUTH 107

Chaco Trail Lot 107
Entrada, Saint George UT

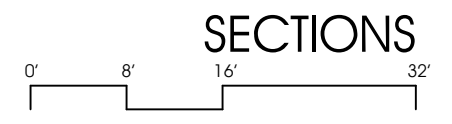

SECTIONS

2483.01

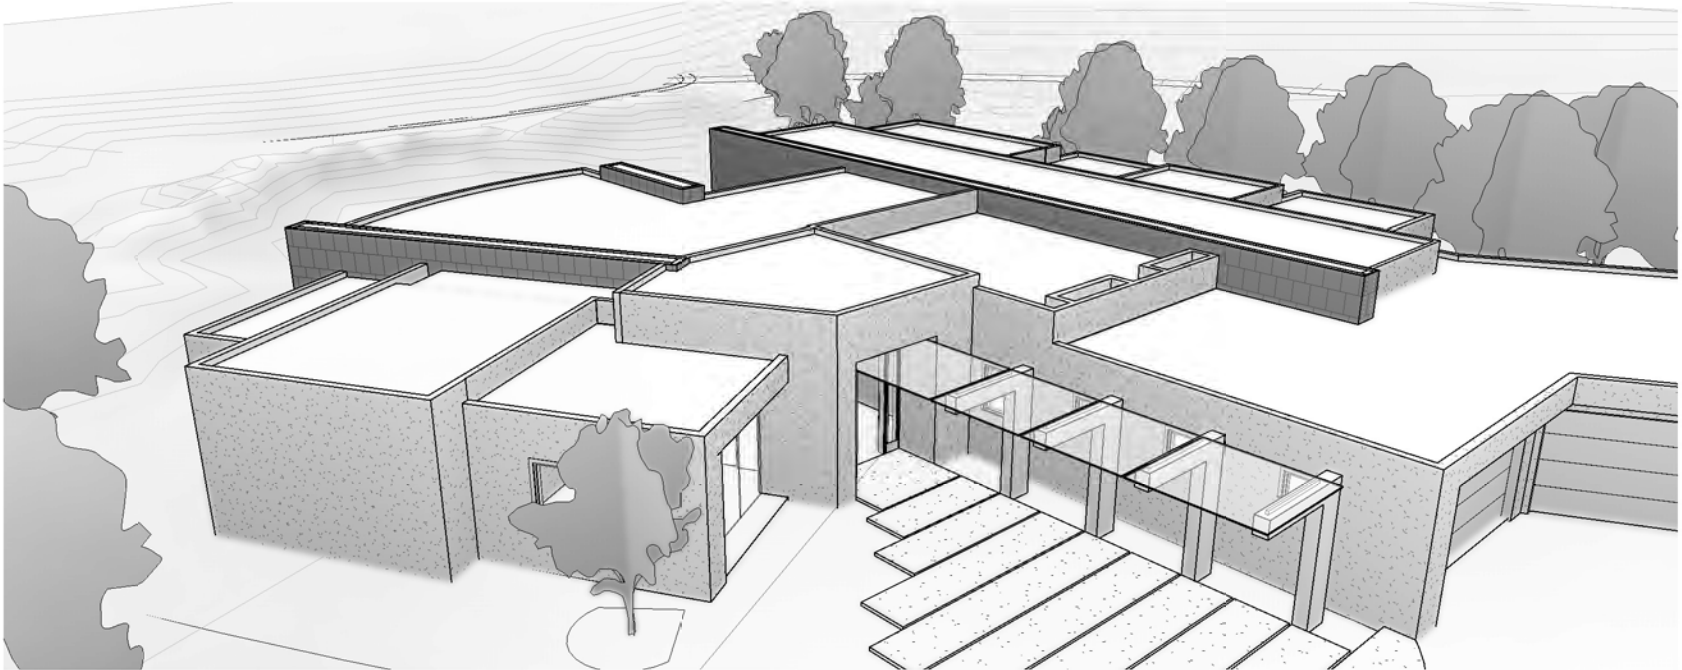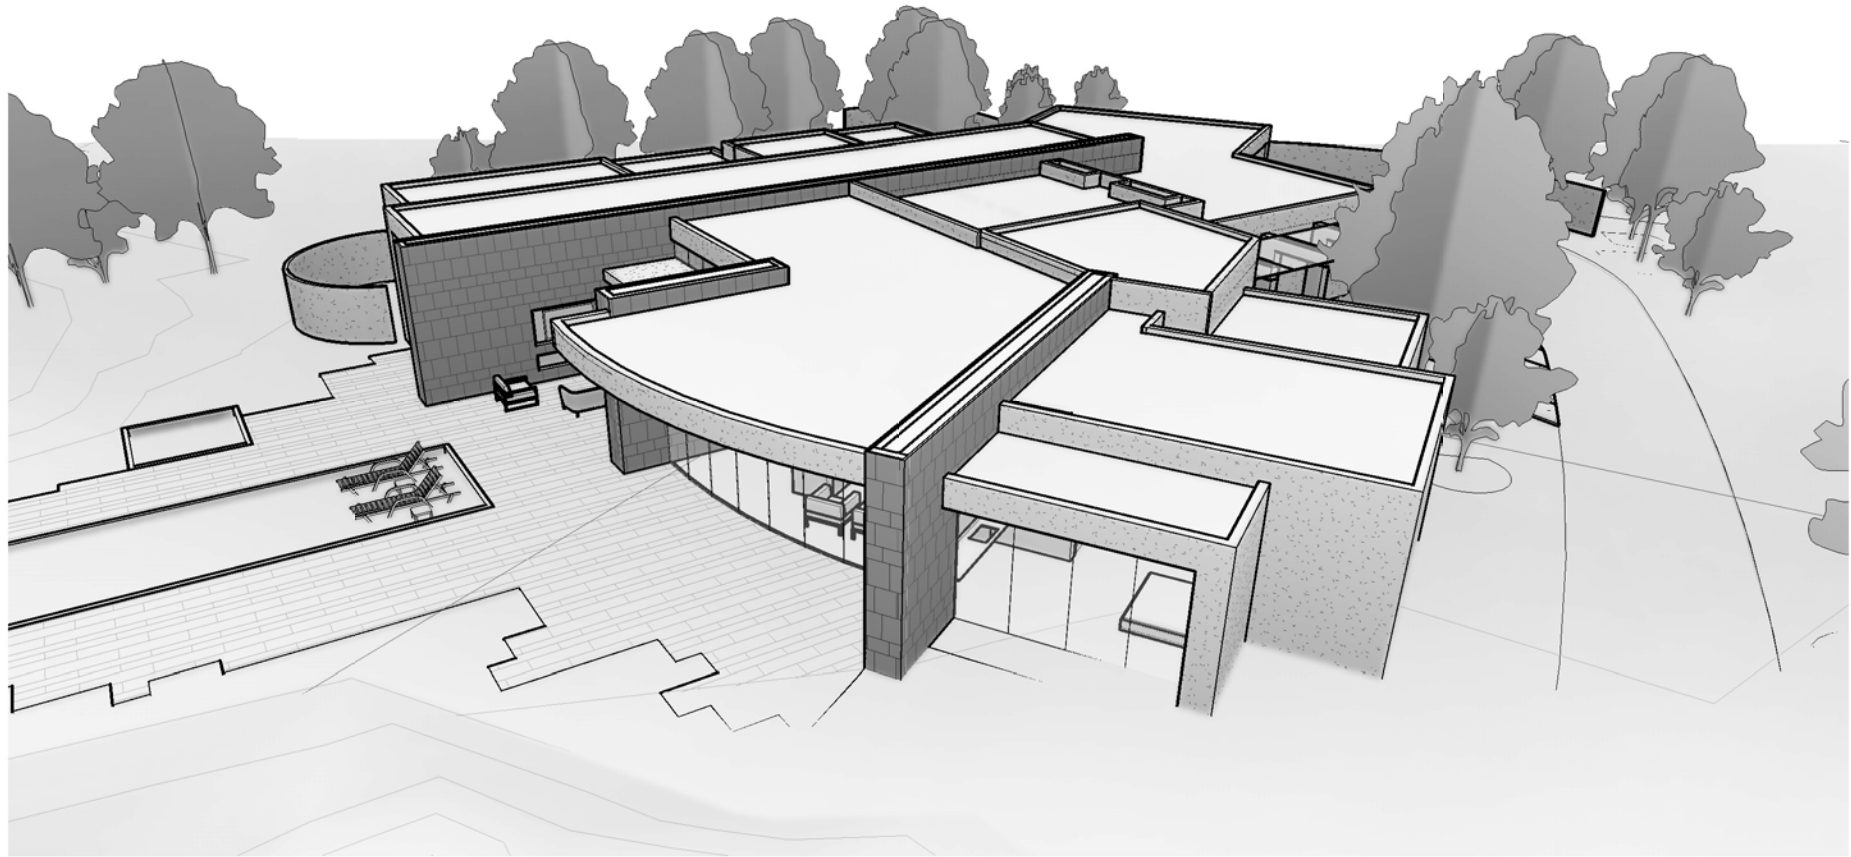

SHAKESPEARE
DEVELOPMENT

CHACO SOUTH 107

Chaco Trail Lot 107
Entrada, Saint George UT

3D VIEWS

2483.01



SHAKESPEARE
DEVELOPMENT

CHACO SOUTH 107

Chaco Trail Lot 107
Entrada, Saint George UT

RENDERING 2

2483.01



SHAKESPEARE
DEVELOPMENT

CHACO SOUTH 107

Chaco Trail Lot 107
Entrada, Saint George UT

RENDERING 3

2483.01



SHAKESPEARE
DEVELOPMENT

CHACO SOUTH 107

Chaco Trail Lot 107
Entrada, Saint George UT

RENDERING 4

2483.01



SHAKESPEARE
DEVELOPMENT

CHACO SOUTH 107

Chaco Trail Lot 107
Entrada, Saint George UT

RENDERING 5

2483.01